


Location Plan

Scale 1:1250

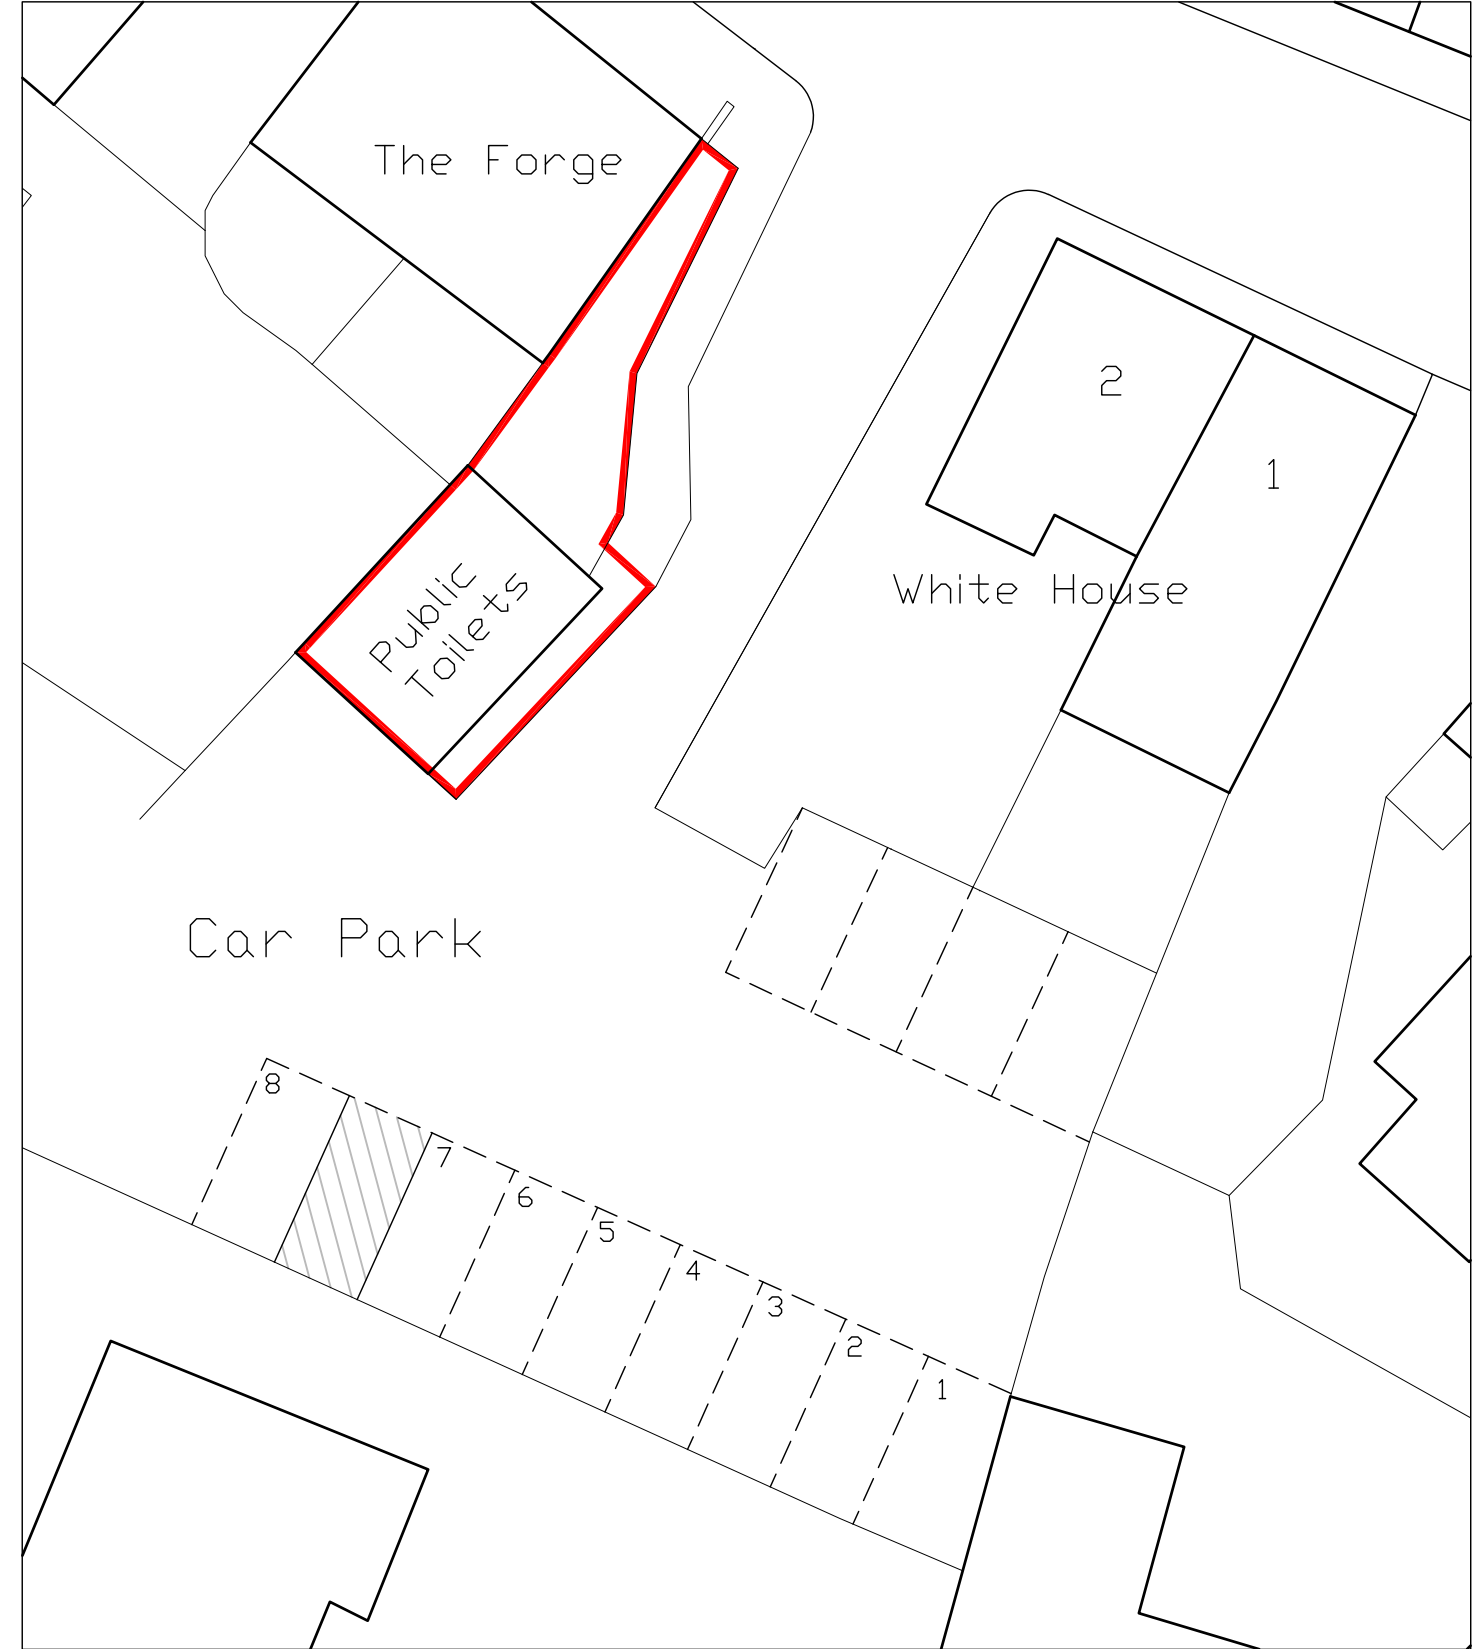

Site Plan

Scale 1:200

Town Hall  
Royal Tunbridge Wells  
Kent  
TN1 1RS  
Tel: 01892 526121  
Fax: 01892 532968  
e-mail: [property@tunbridgewells.gov.uk](mailto:property@tunbridgewells.gov.uk)

Revision

Ordnance Survey data © Crown copyright and database right 2022. OS 100030994.

AutoCad File Name  
C15K1 Brenchley Car Park  
Scales  
1:1250 1:200 at A3  
Date  
2 Mar 22  
Drawn by  
PNP  
Checked

Drawing Title

Project Title  
Brenchley Car Park  
High Street  
Brenchley  
Drawing No.  
C15K1 L2 D