


SITE LOCATION PLAN

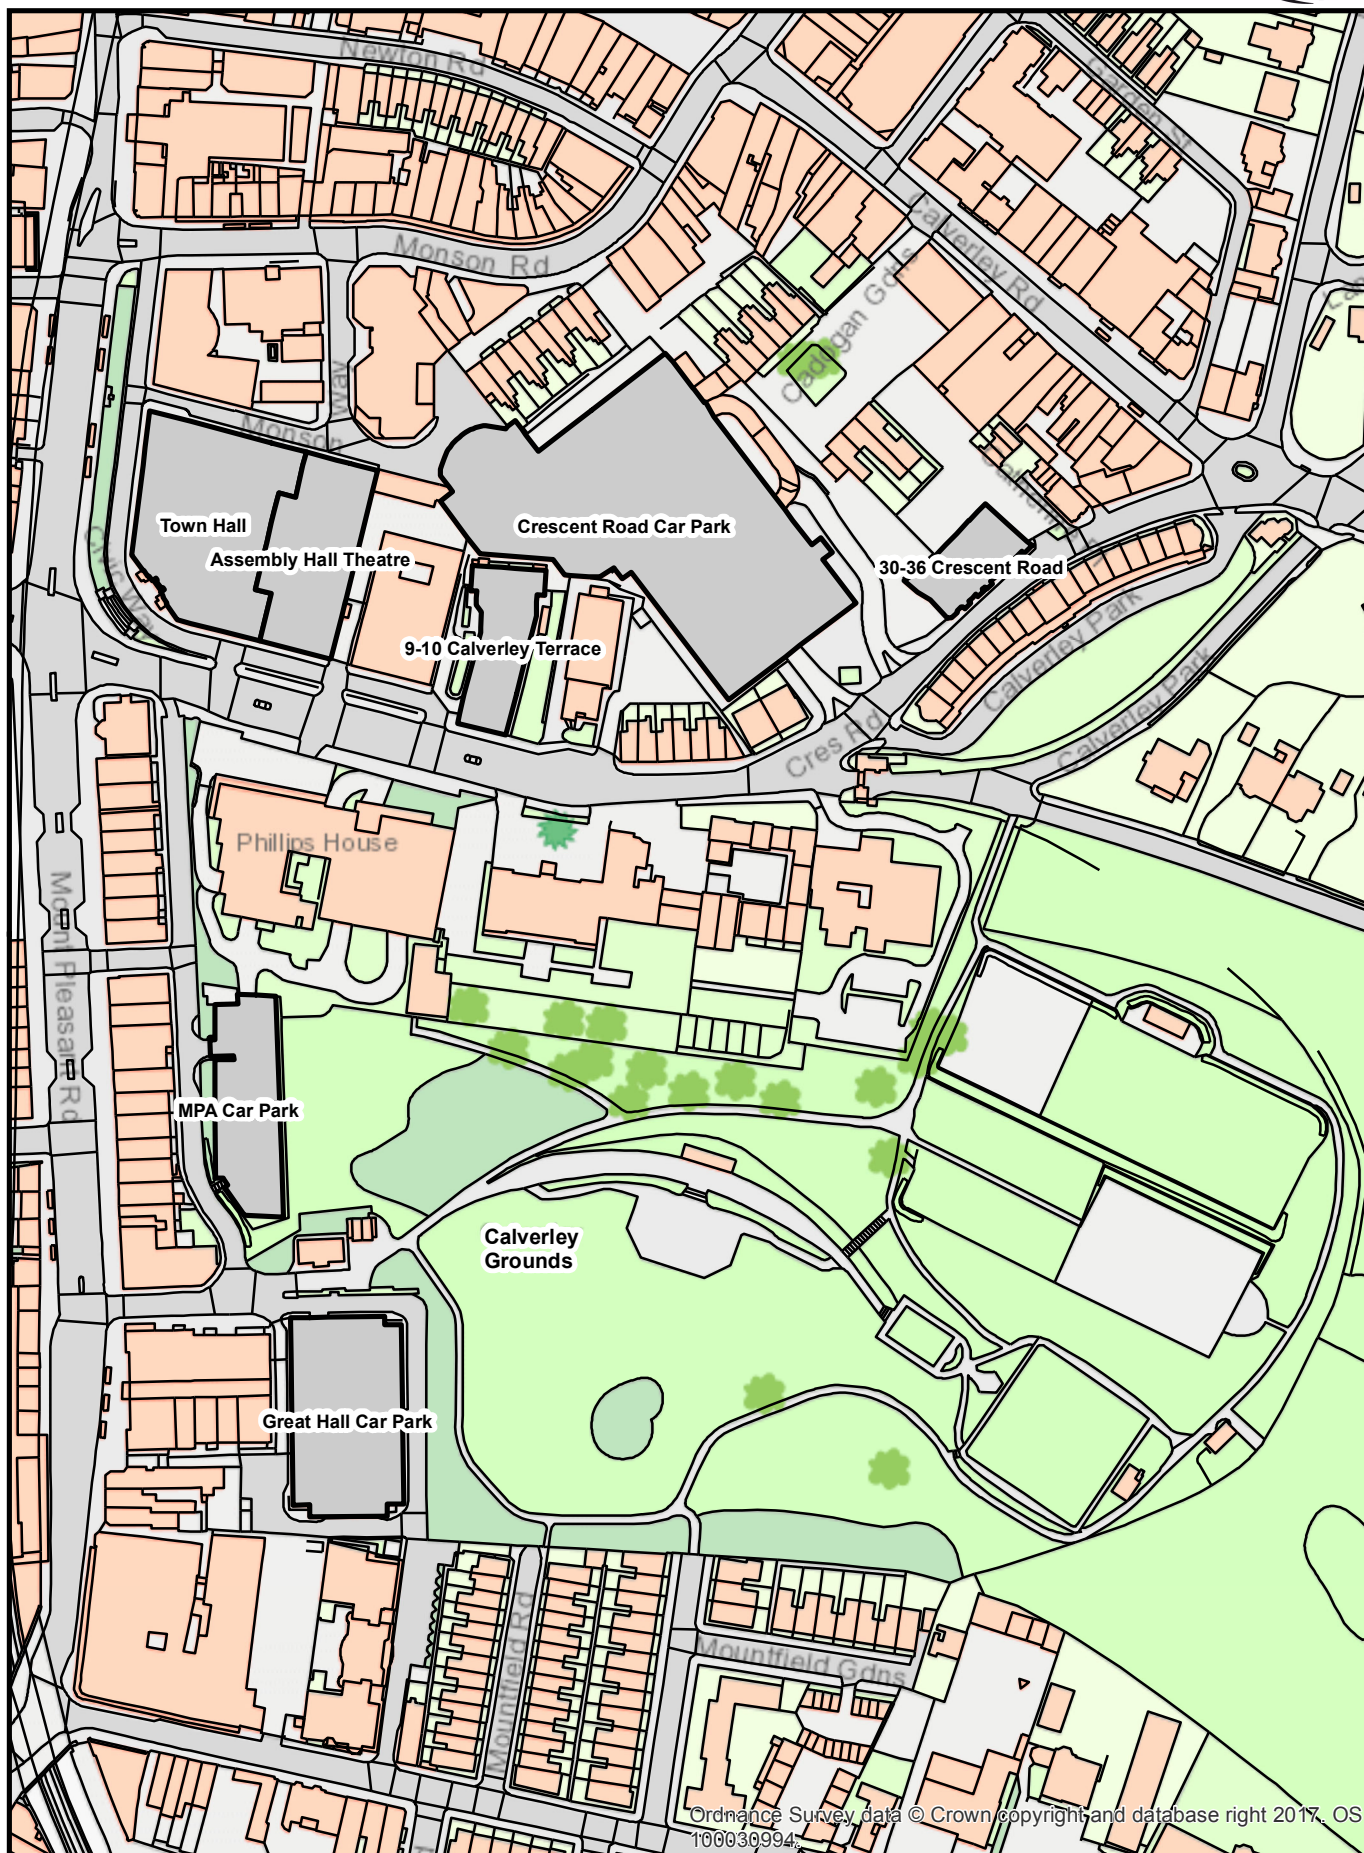

Ordnance Survey data © Crown copyright and database right 2017. OS 100030994



Scale 1:2,250

© Crown copyright and database rights 2017 Ordnance Survey 100024298

Map Dated: 03/11/2017