



**Planning Reference:
20/01301/FULL**

**117 Ashenden Walk
Royal Tunbridge Wells
Kent
TN2 3UJ**

**Agenda Page No: 101-106
Supplementary Booklet Page No: 13-15**



Legend

-  Current Planning Applications (PCO or PDE)
-  TWBC Boundary



Ordnance Survey, Contains OS data © Crown Copyright (and database right) 2019, Ordnance Survey data © Crown copyright and database right 2020. OS 100030994.

 Scale: 1:300

© Crown copyright and database rights 2012 Ordnance Survey 100024288

Map Dated: 19/08/2020

Legend

-  Current Planning Applications (PCO or PDE)
-  TWBC Boundary




Orthoimage Survey: Contains OS data © Crown Copyright (see database right 2016). Orthoimage Survey data © Crown Copyright (see database right 2016) OS 100019263.





Scale: 1:300

© Crown copyright and database rights 2012 Ordnance Survey 100024298

Map Dated: 19/08/2020

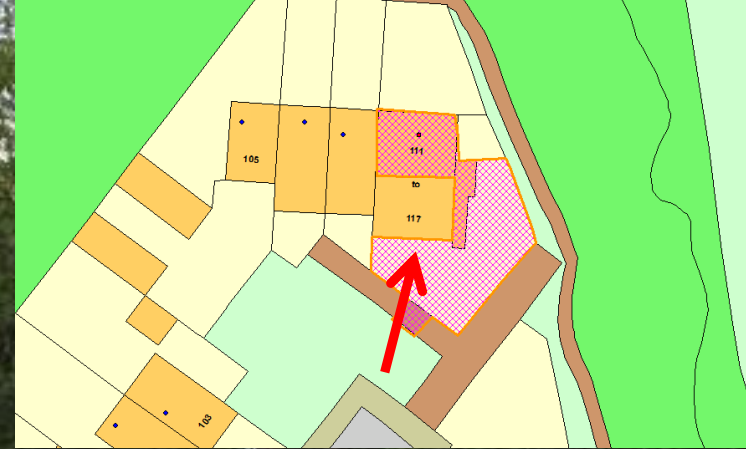


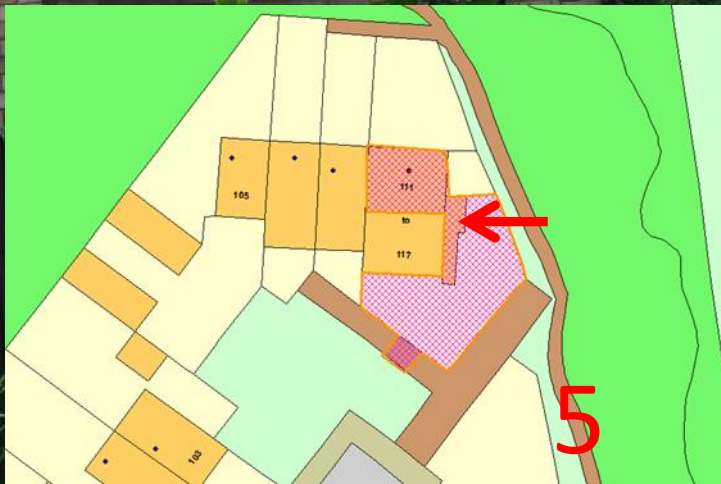


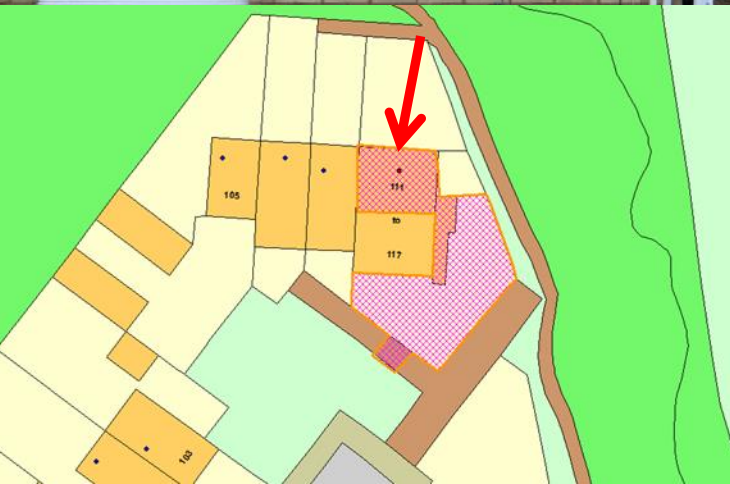

North (Rear)



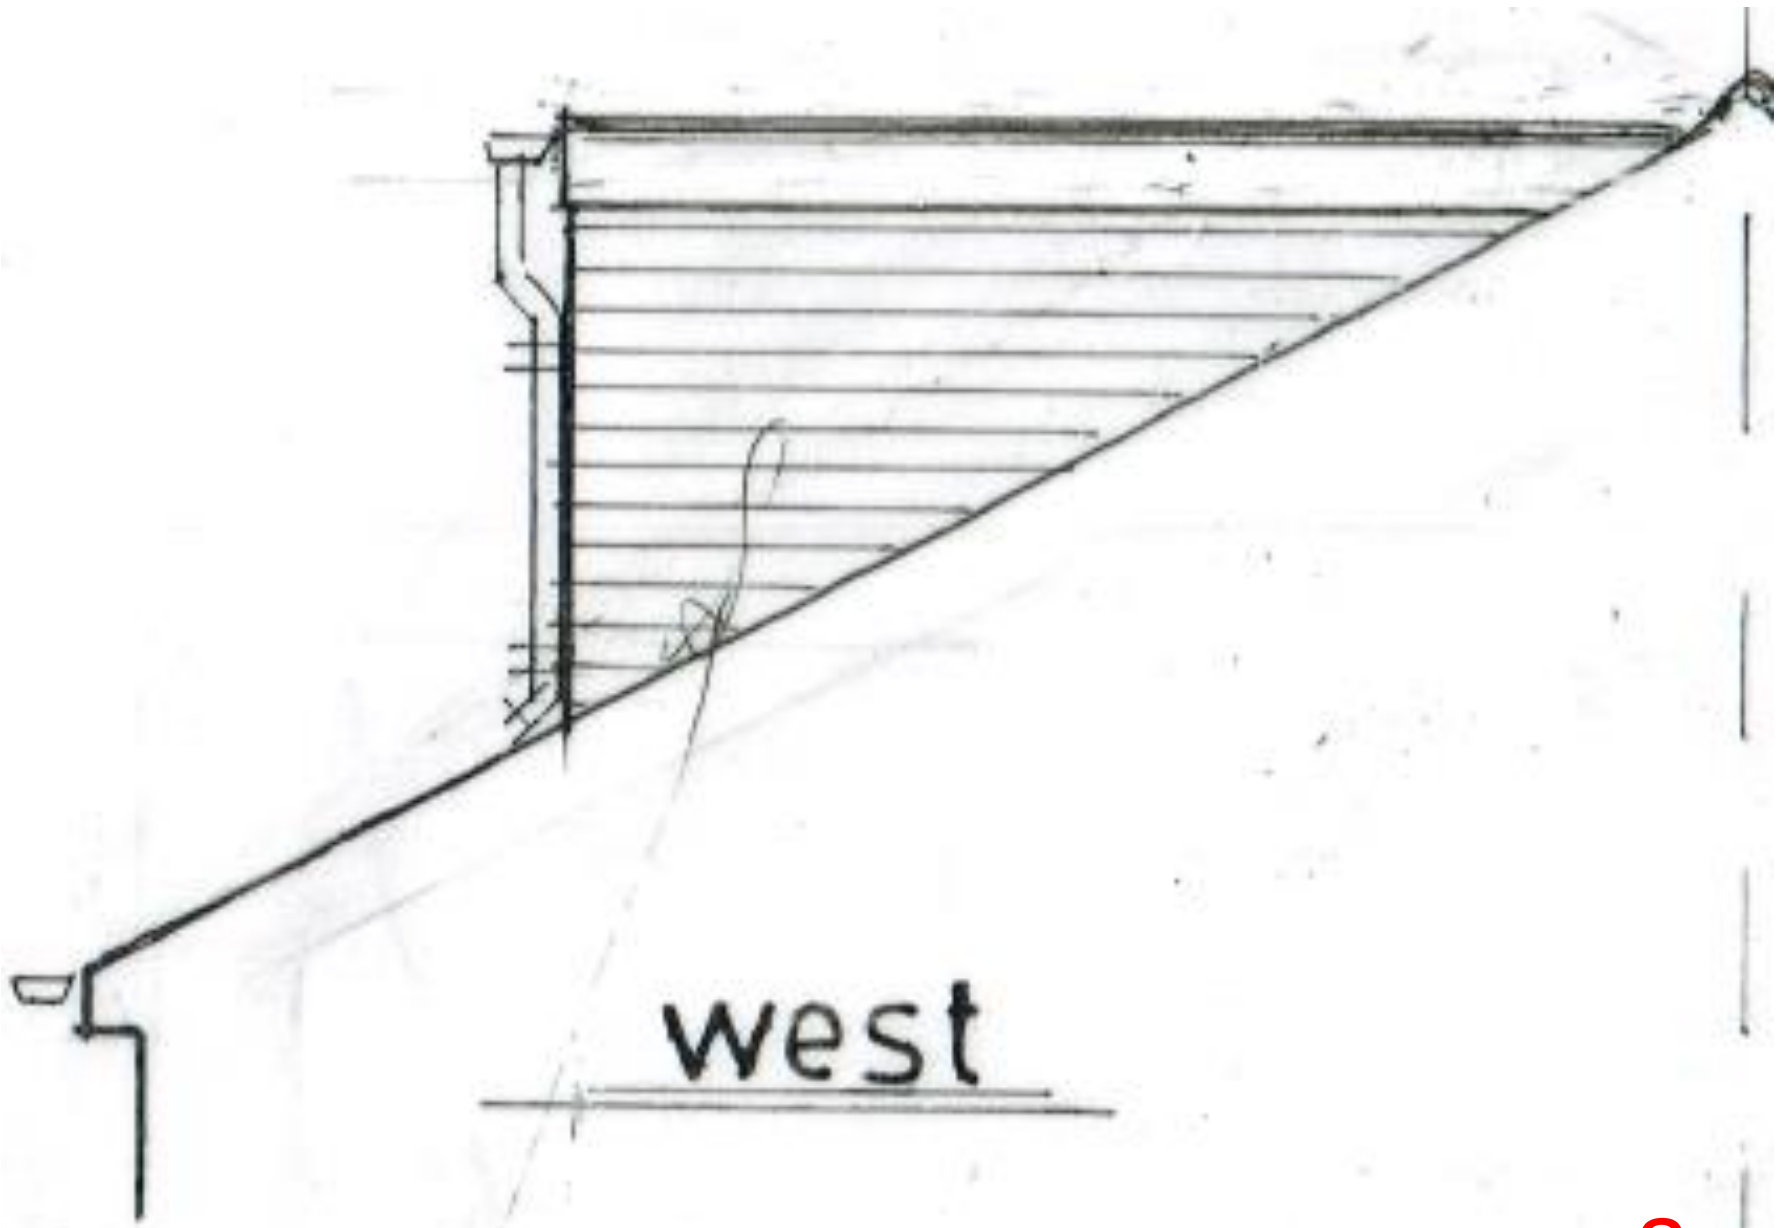

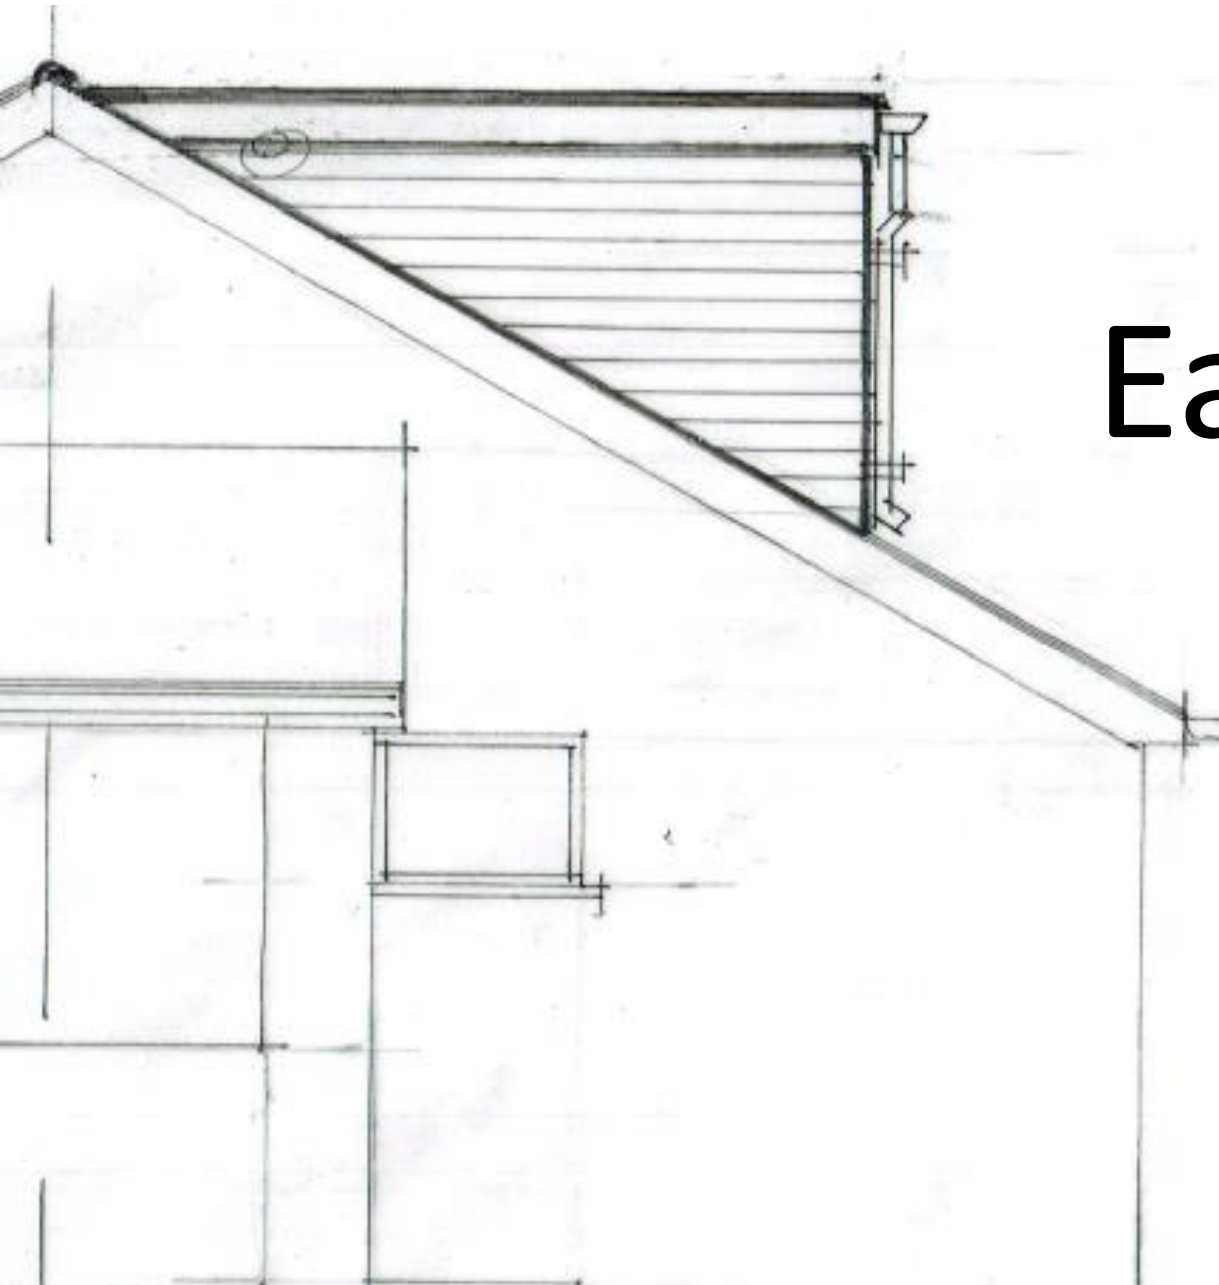

East

