




Town Hall  
Royal Tunbridge Wells  
Kent  
TN1 1RS  
Tel: 01892 526121  
Fax: 01892 532968  
e-mail:  
property@tunbridgewells.gov.uk

Revision

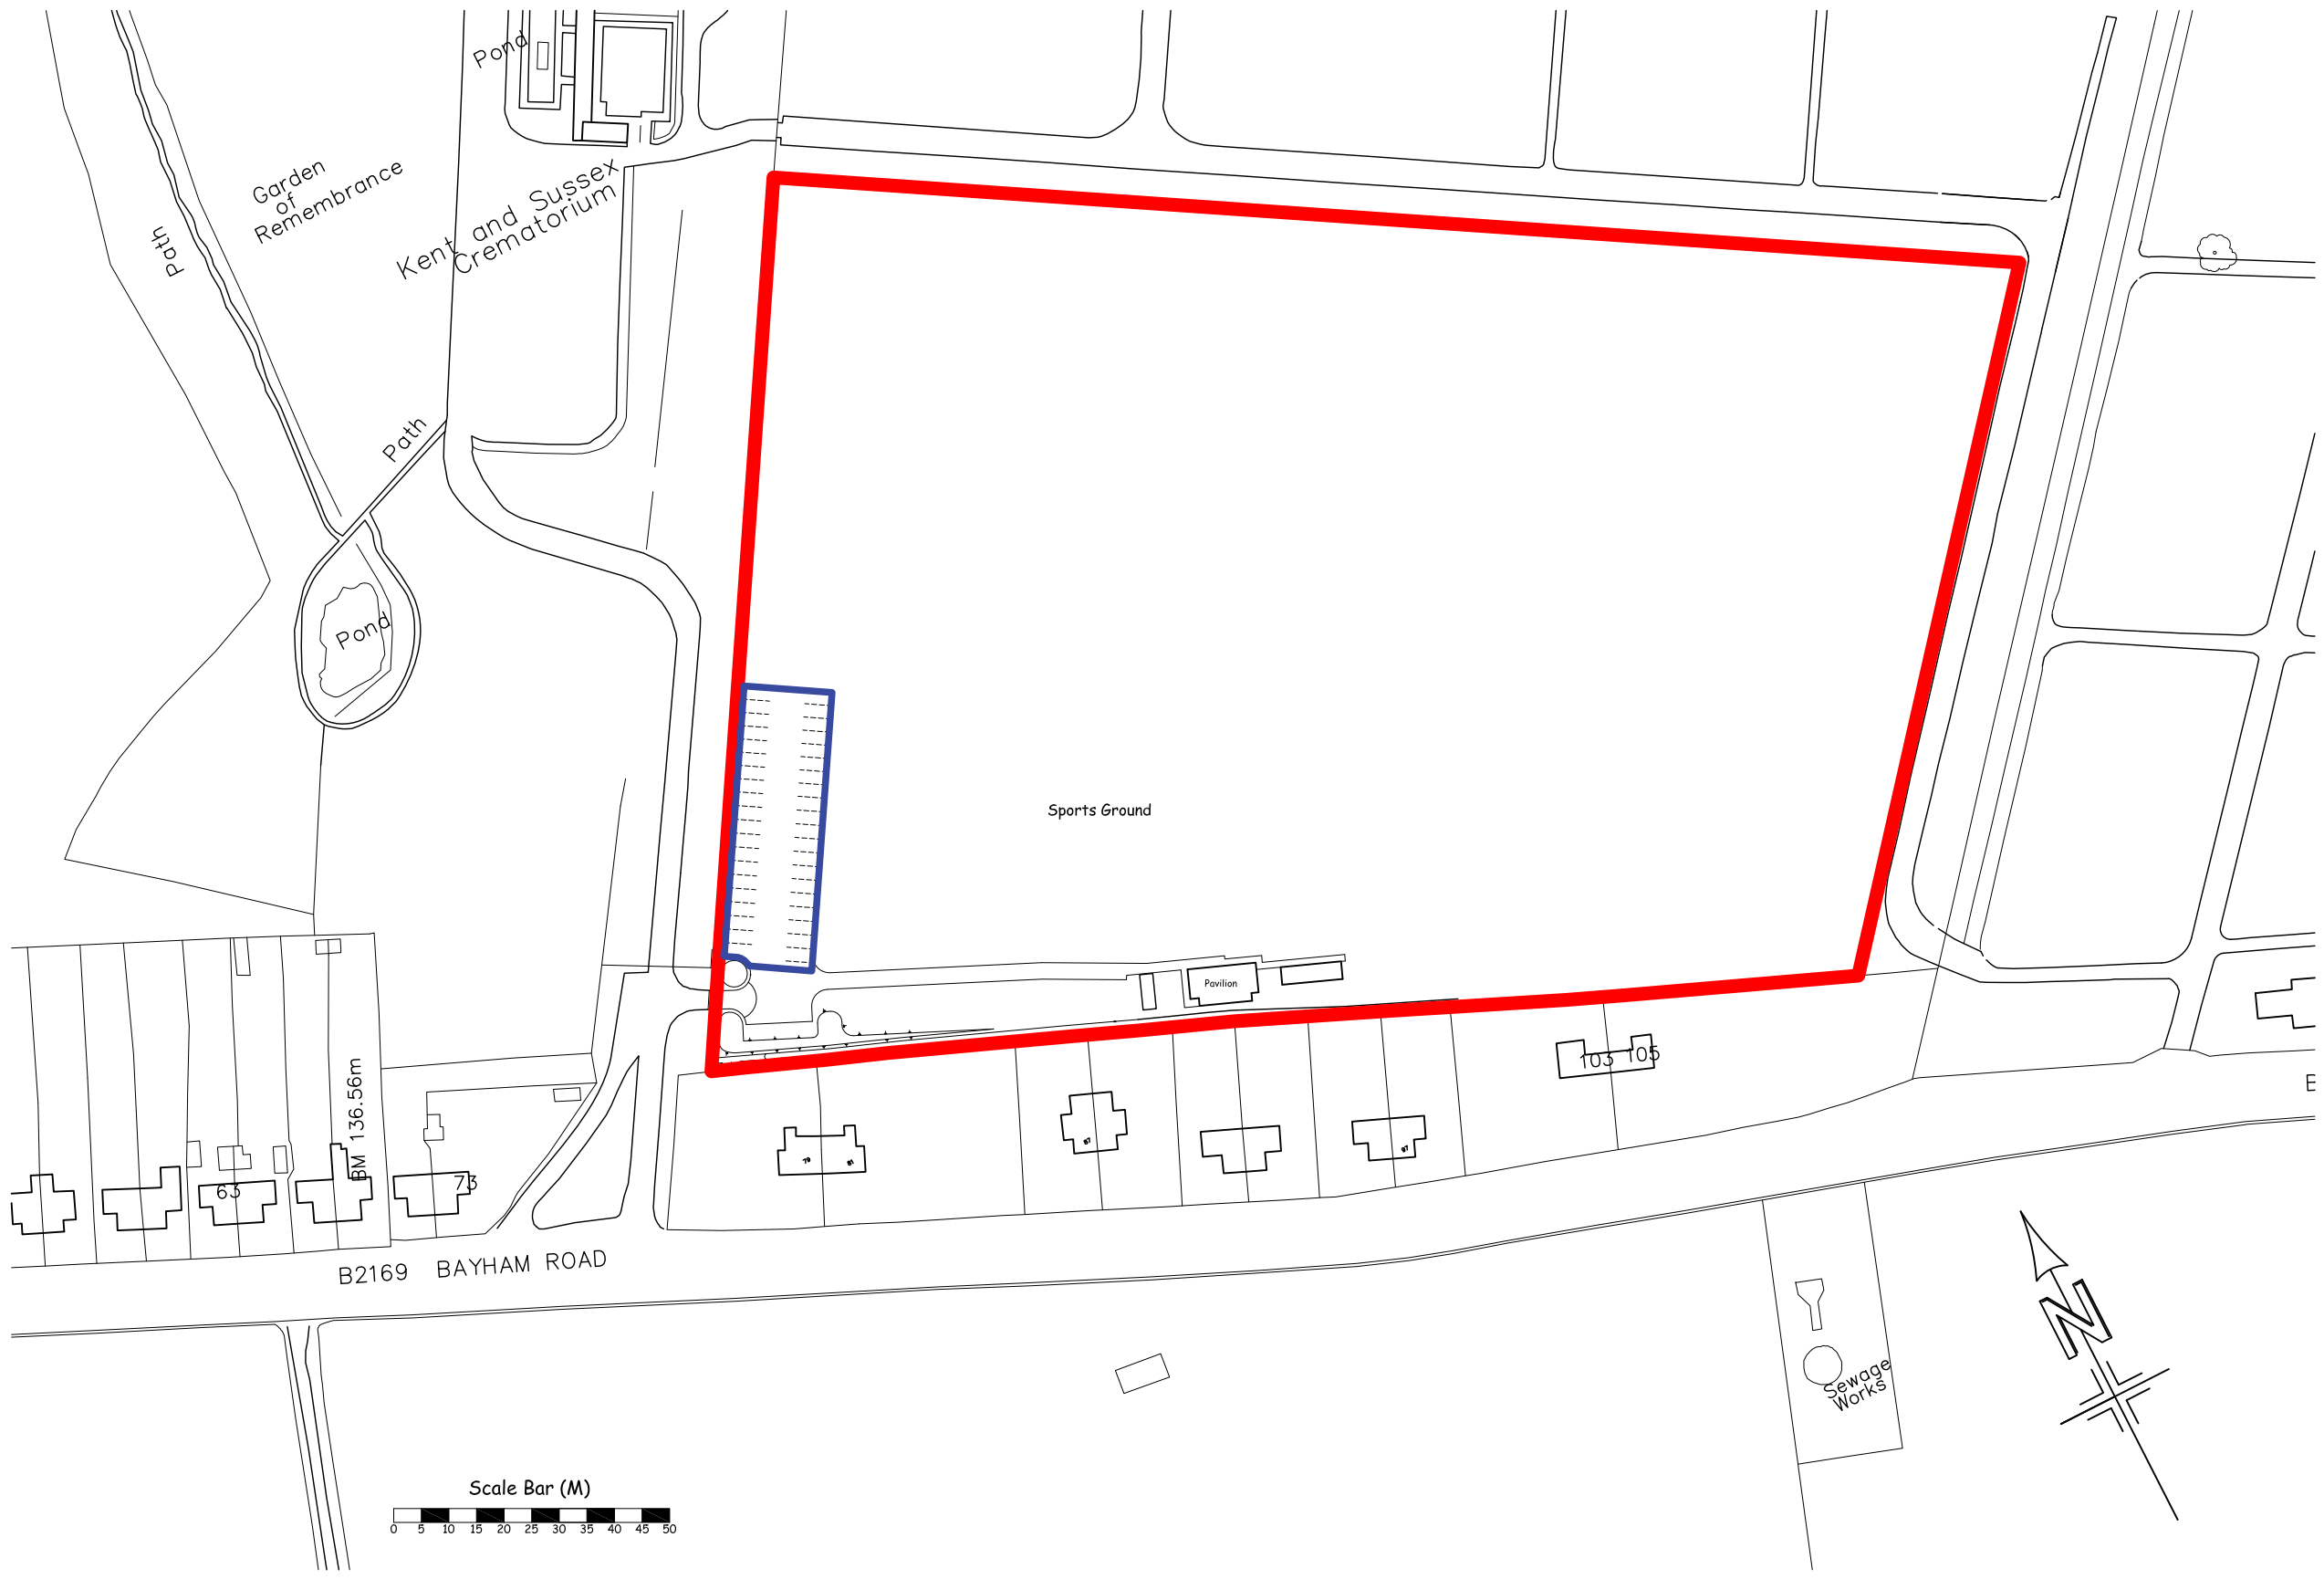

Scales  
1:1250@A3

Drawing Title  
Location Plan

Project Title  
Bayham Recreation  
Ground  
New Lease

Drawing No.  
L008 01 K1 001