


- Revision**
- A 22.06.10 PLR Added 2 No desks to CSU area.
 - B 07.07.10 PLR Added personnel information.
 - C 14.07.10 PLR Amended personnel in CSU.
 - D 11.08.10 PLR Amended personnel in CSU and added existing furniture hatched.

AutoCad File Name A003PIK1 TH Roof Master Plan			
Scales 1:100 (At A1 size)			
Date 22.12.11	Drawn by PLR	Checked by -	

Drawing Title
Roof Office Master Plan

Project Title
**Accommodation Review 2011
 Town Hall
 Tunbridge Wells
 Kent**

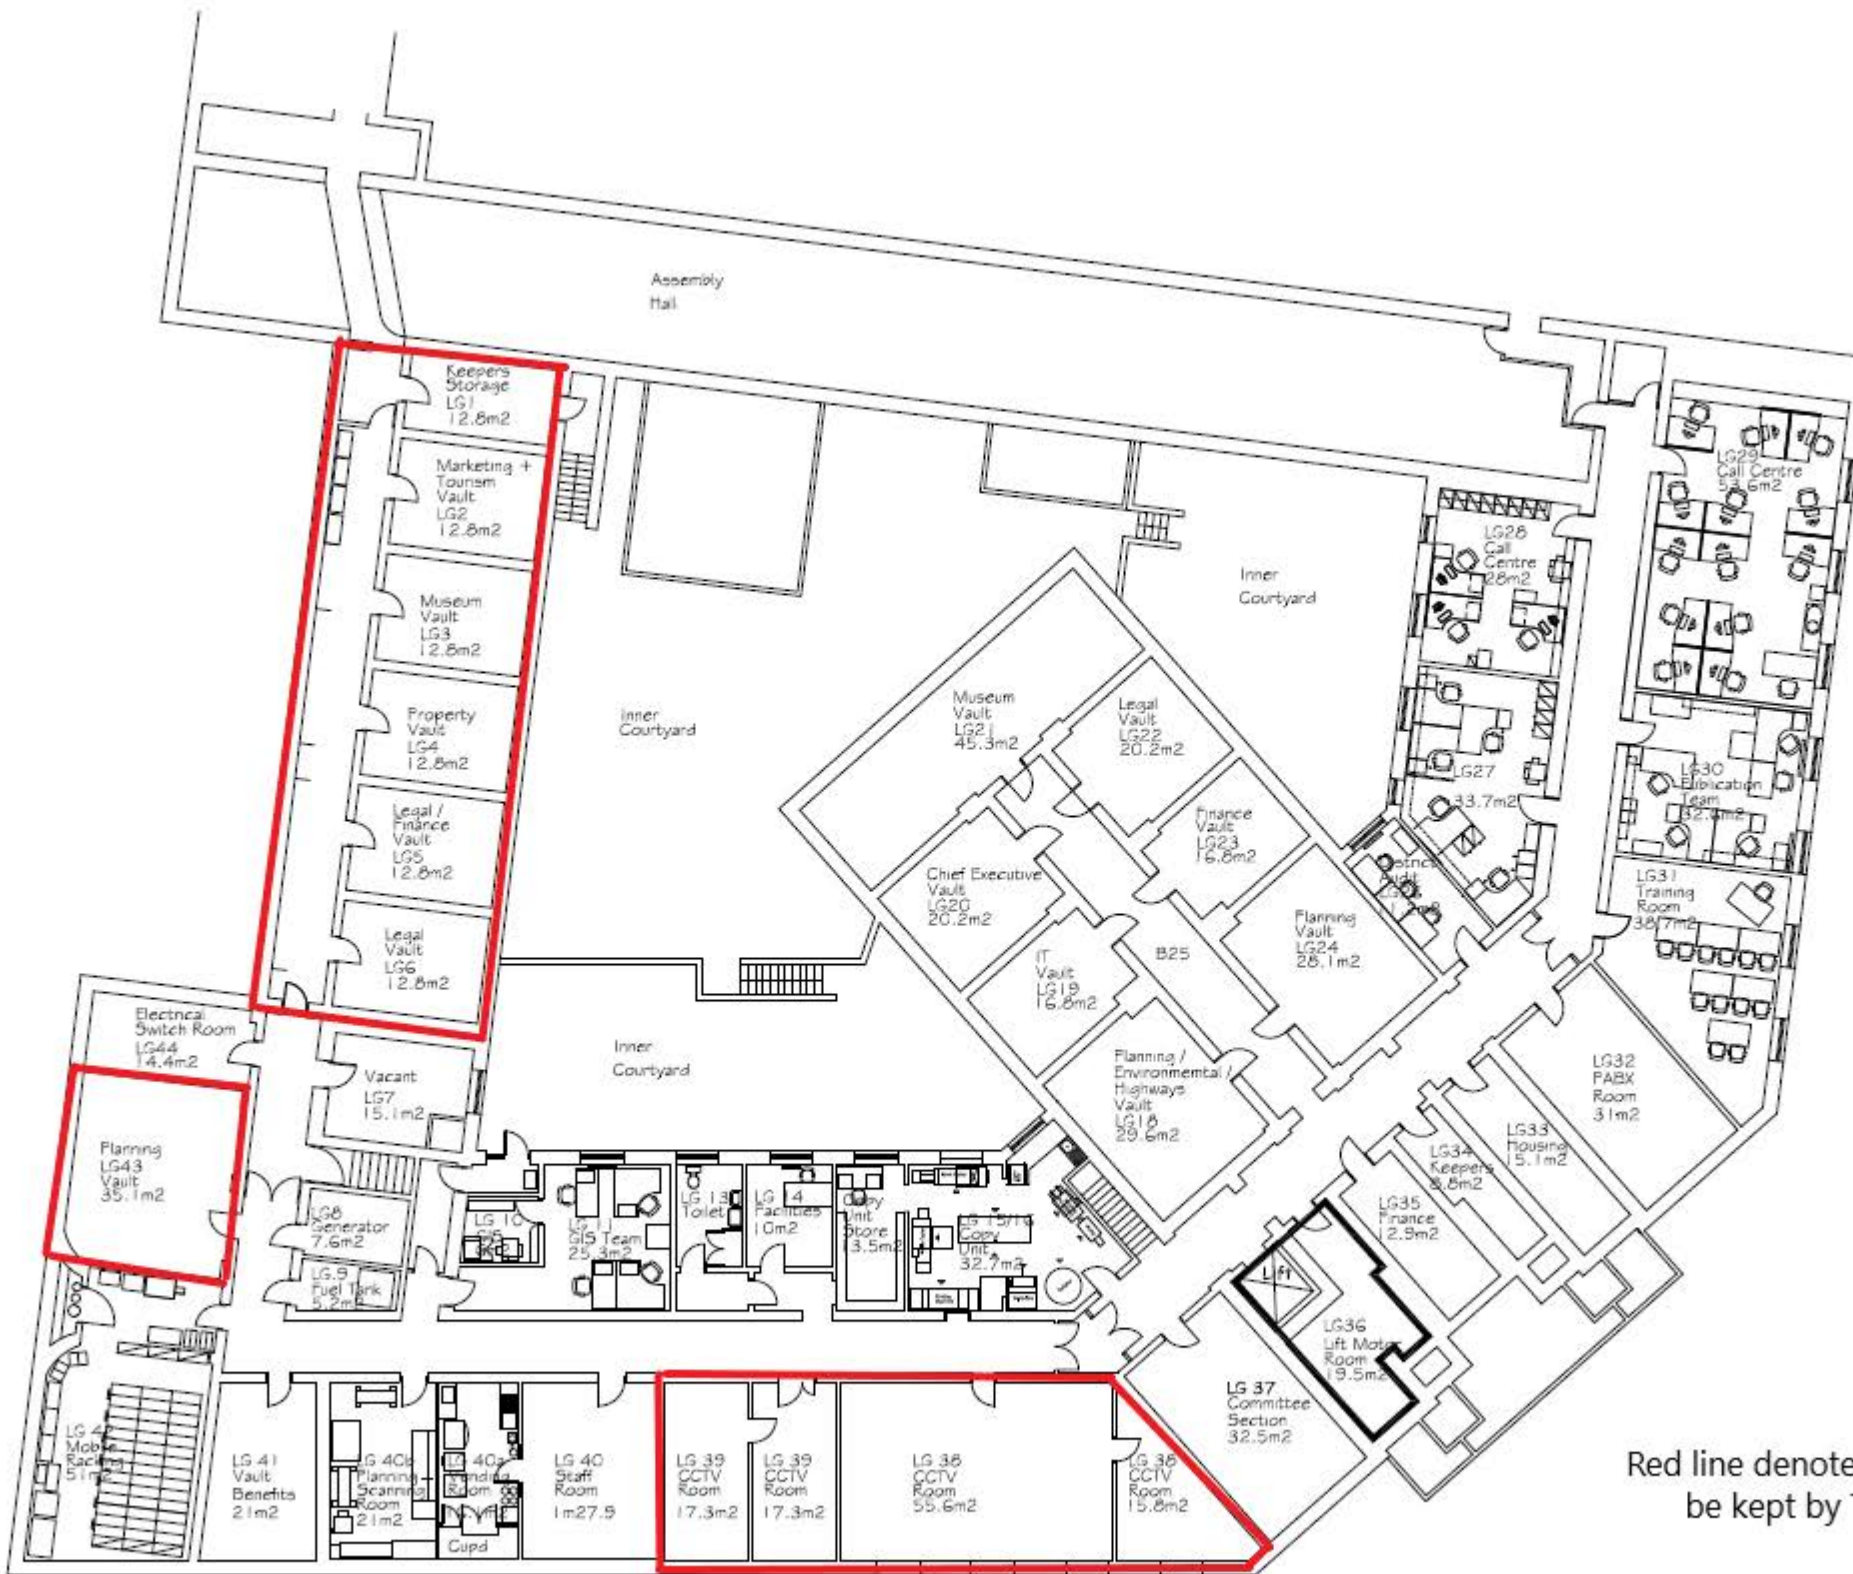

Red line denotes areas to be kept by TWBC




Red line denotes areas to be kept by TWBC

Author No Name		
A003P1K1 - T1 Grid Floor Master Plan		
Scale		
1:100 (A1 A1 size)		
Date	Drawn by	Checked by
22.12.11	FLR	-
Drawing Title		
Existing Ground Floor Office Layout		
Project No		
Accommodation Review 2009		
Town Hall		
Tunbridge Wells		
Kent		
Drawing No		
A003P1K1	02	-

Revisions

A	24.06.13	RJA	Updated layout of Room 105.
B	05.07.13	RJA	General Update.
C	20.07.13	RJA	General Update to rooms 105, 205 + 225a.
D	20.08.13	RJA	General Update to rooms 207 + 225a.
E	05.02.14	KRD	General Update.

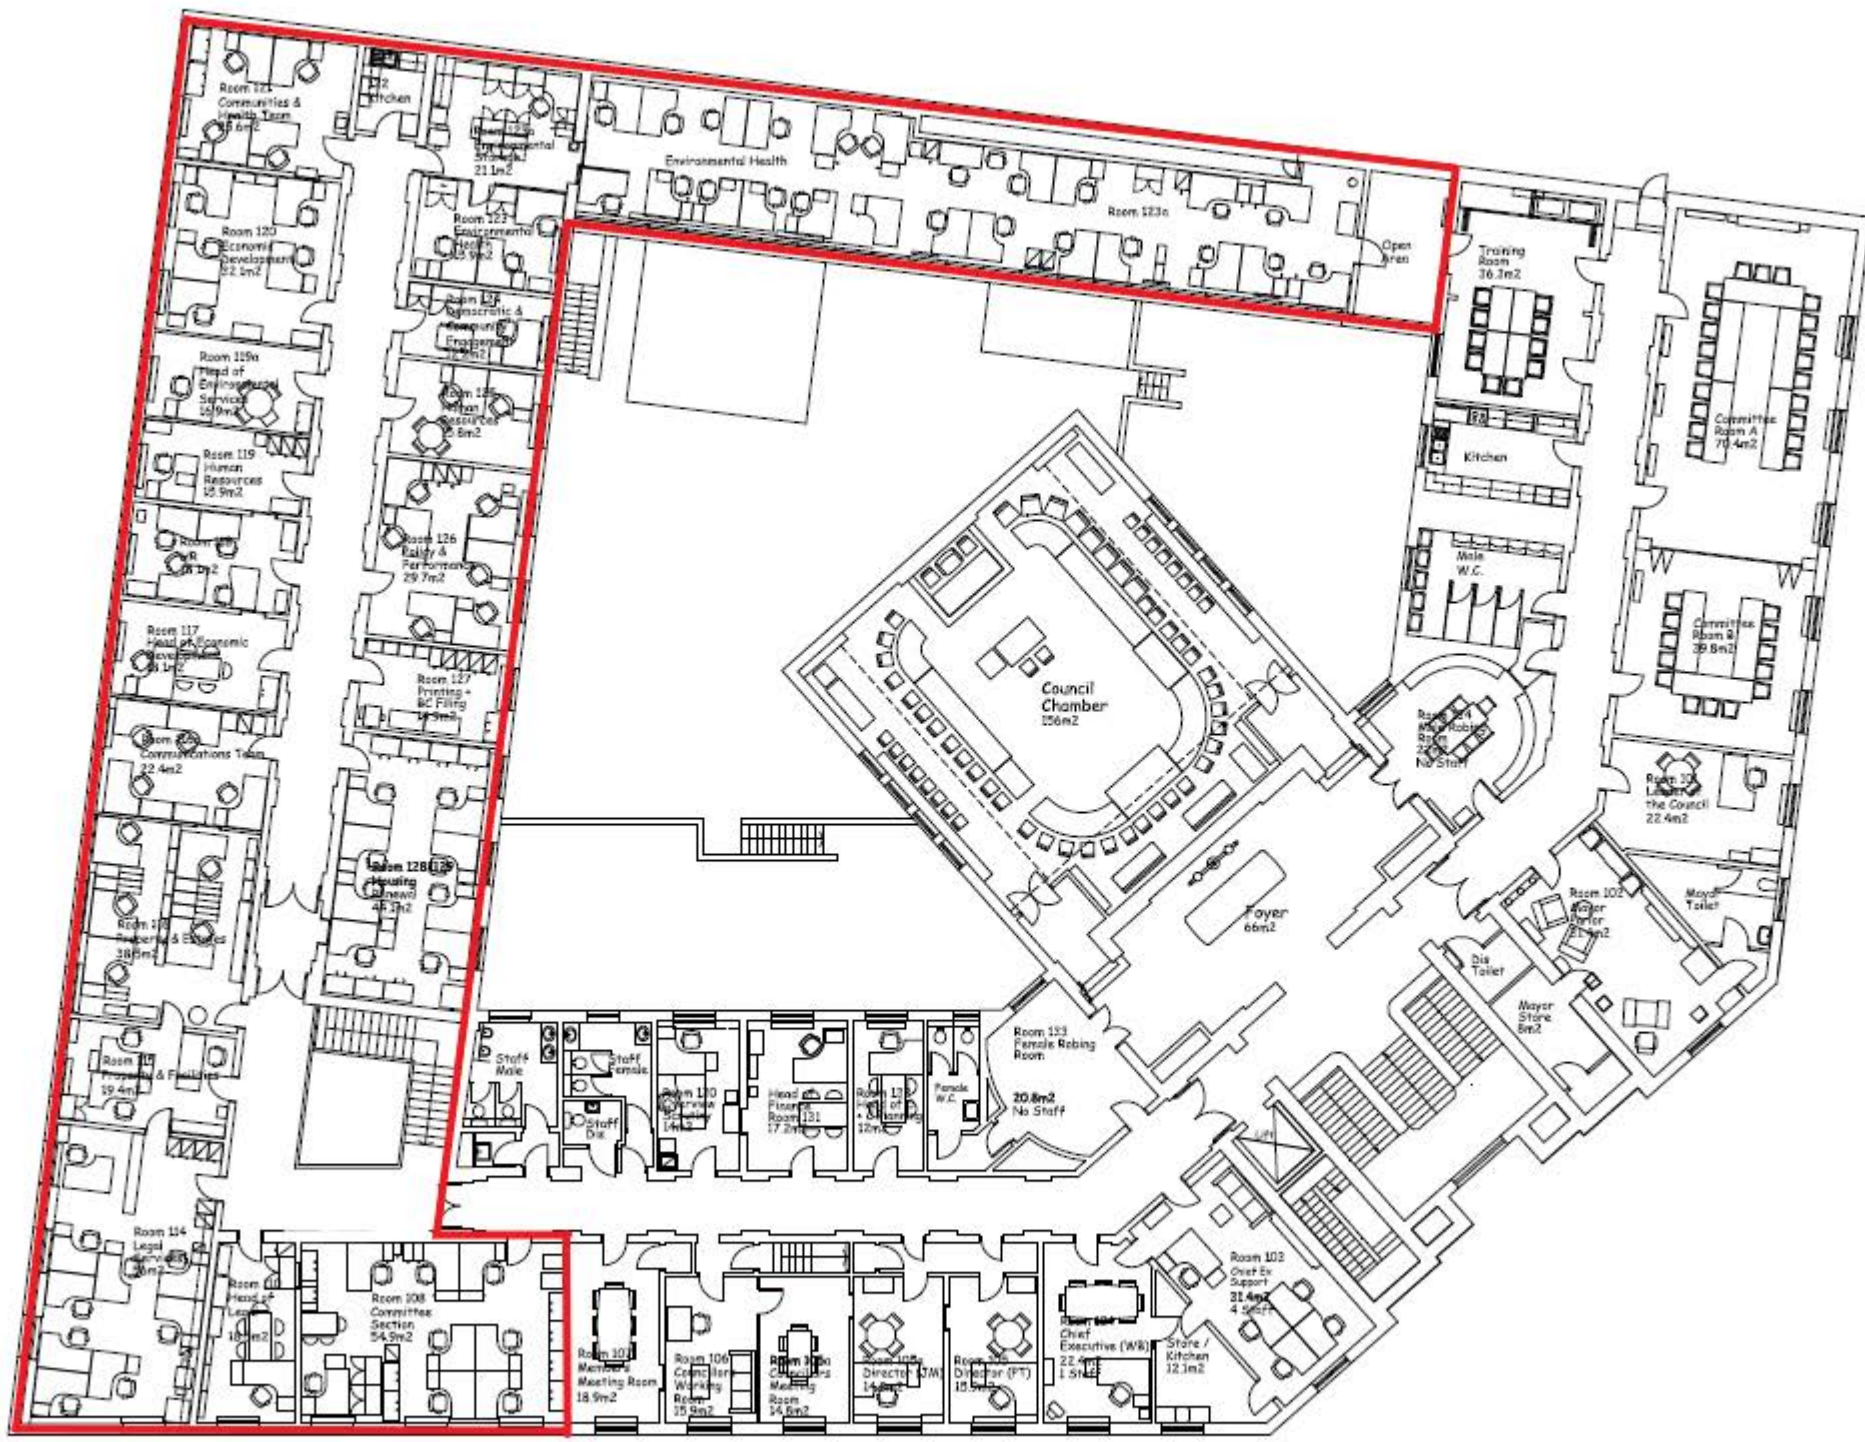

Red Line denotes areas to be kept by TWBC

AutoCad File Name	
CLV003 AccFirst	
Scale	
1:100 (A1 A1 size)	
Date	Drawn by / Checked by
01.02.13	FLR

Drawing Title
 Existing First Floor Office Layout

Project Title
 Accommodation Review 2013
 Town Hall
 Tunbridge Wells
 Kent

Drawing No.		
CLV003First	06	E