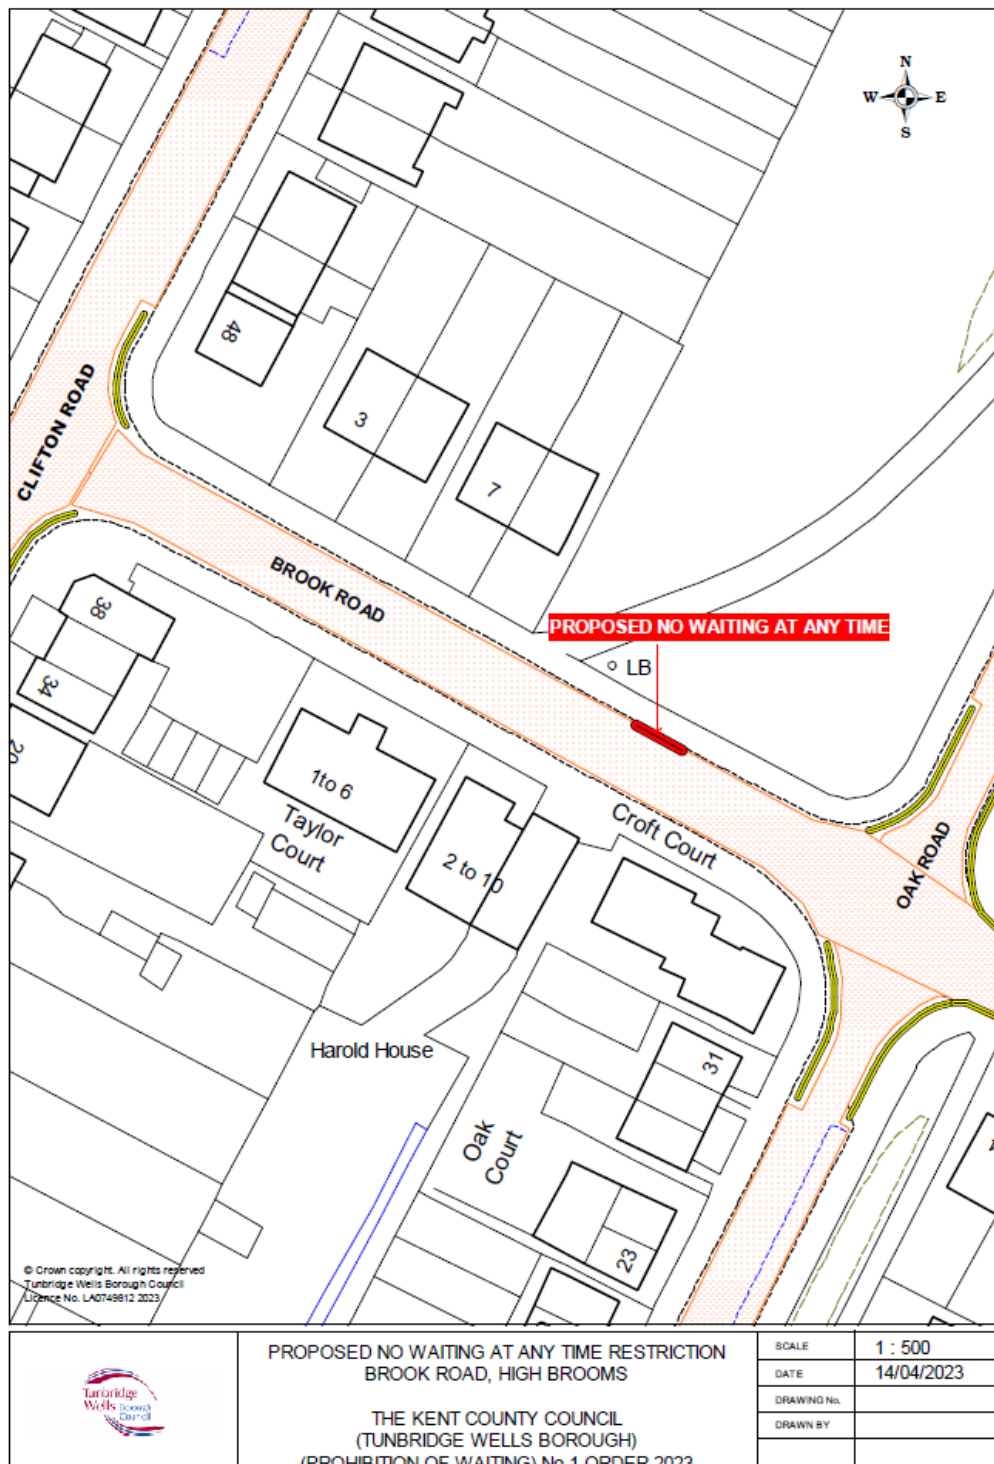
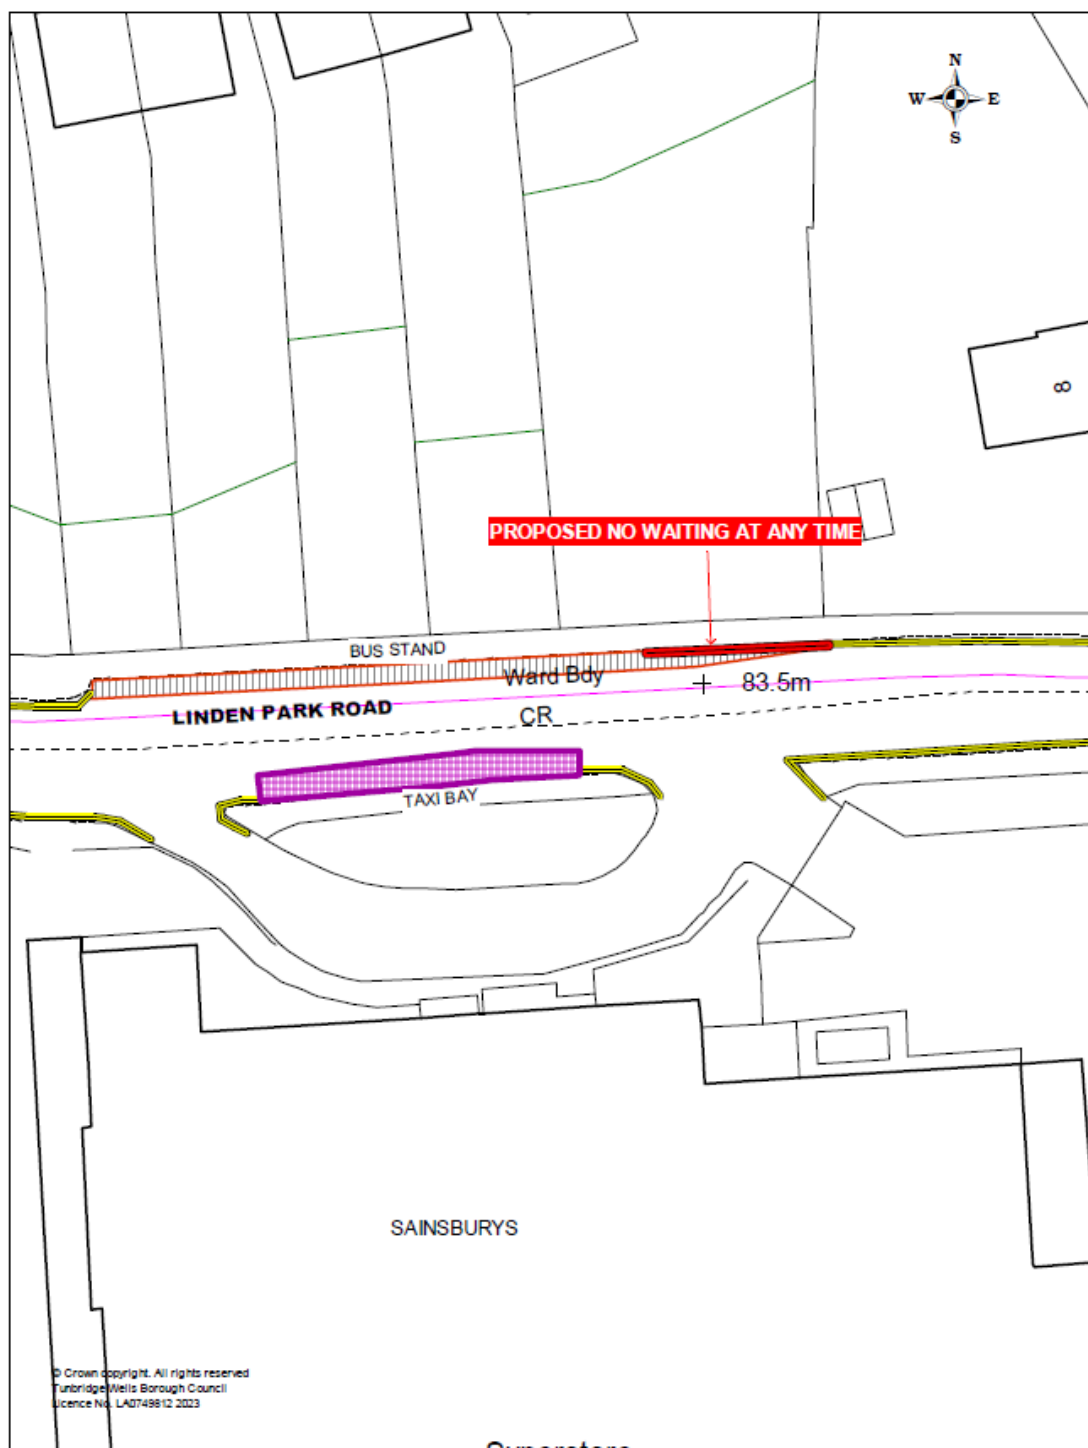

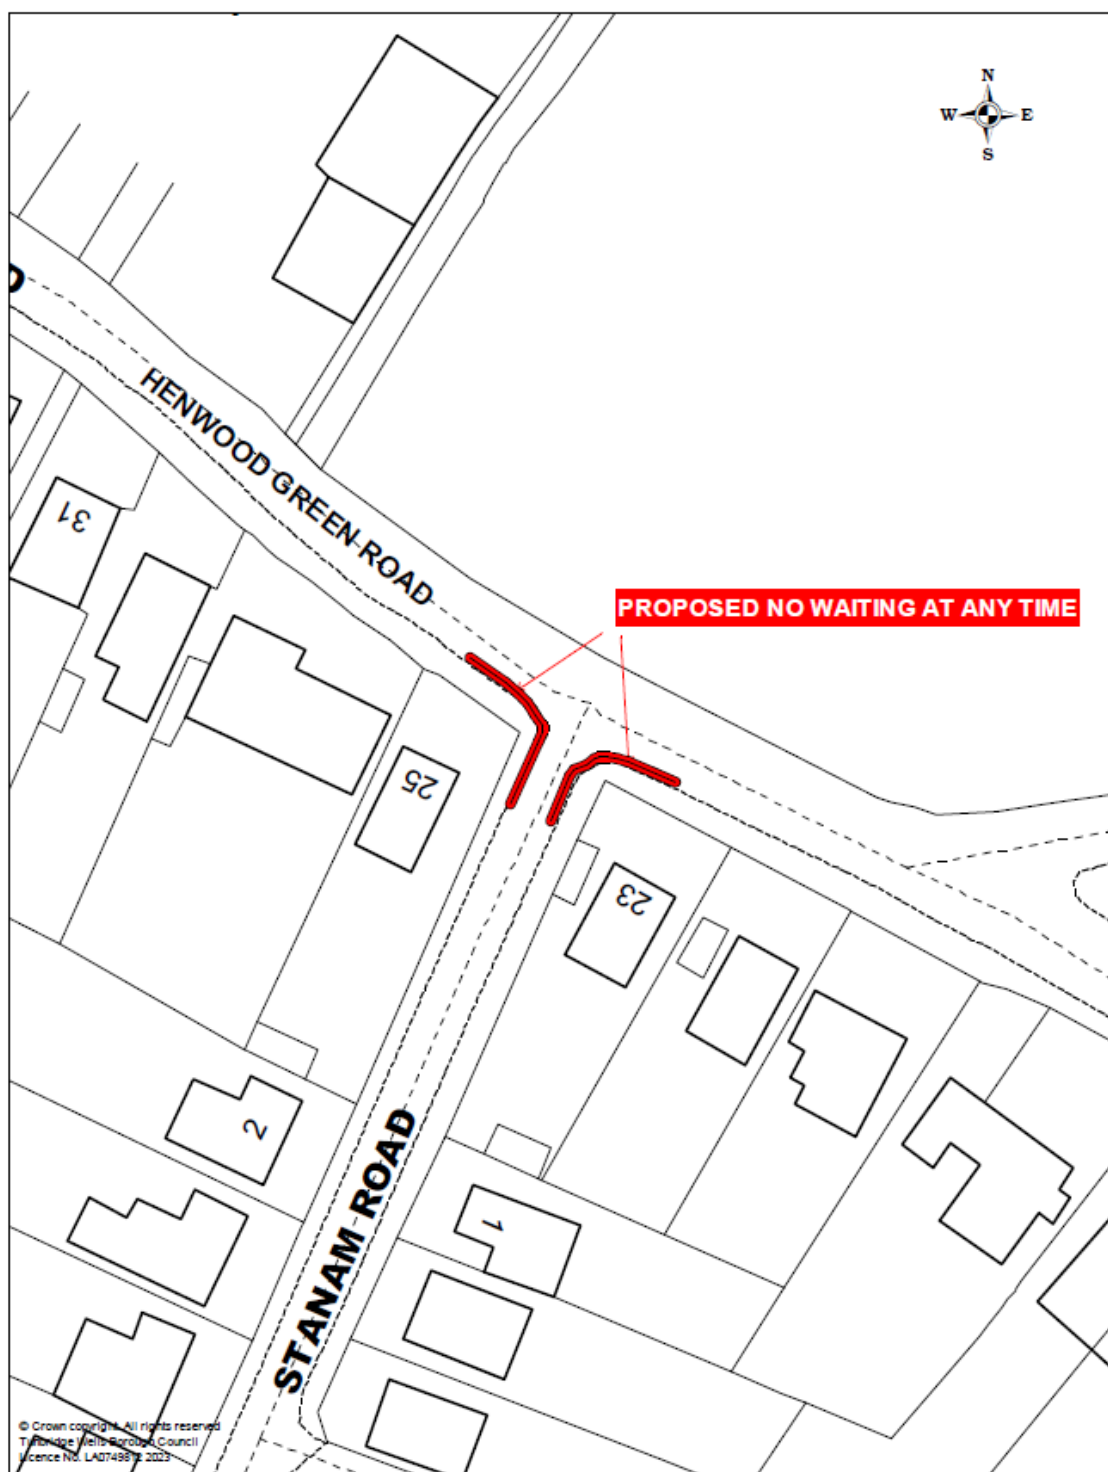



Appendix to Proposed New Waiting Restrictions – Various Streets, Tunbridge Wells, Rusthall and Pembury – Drawings

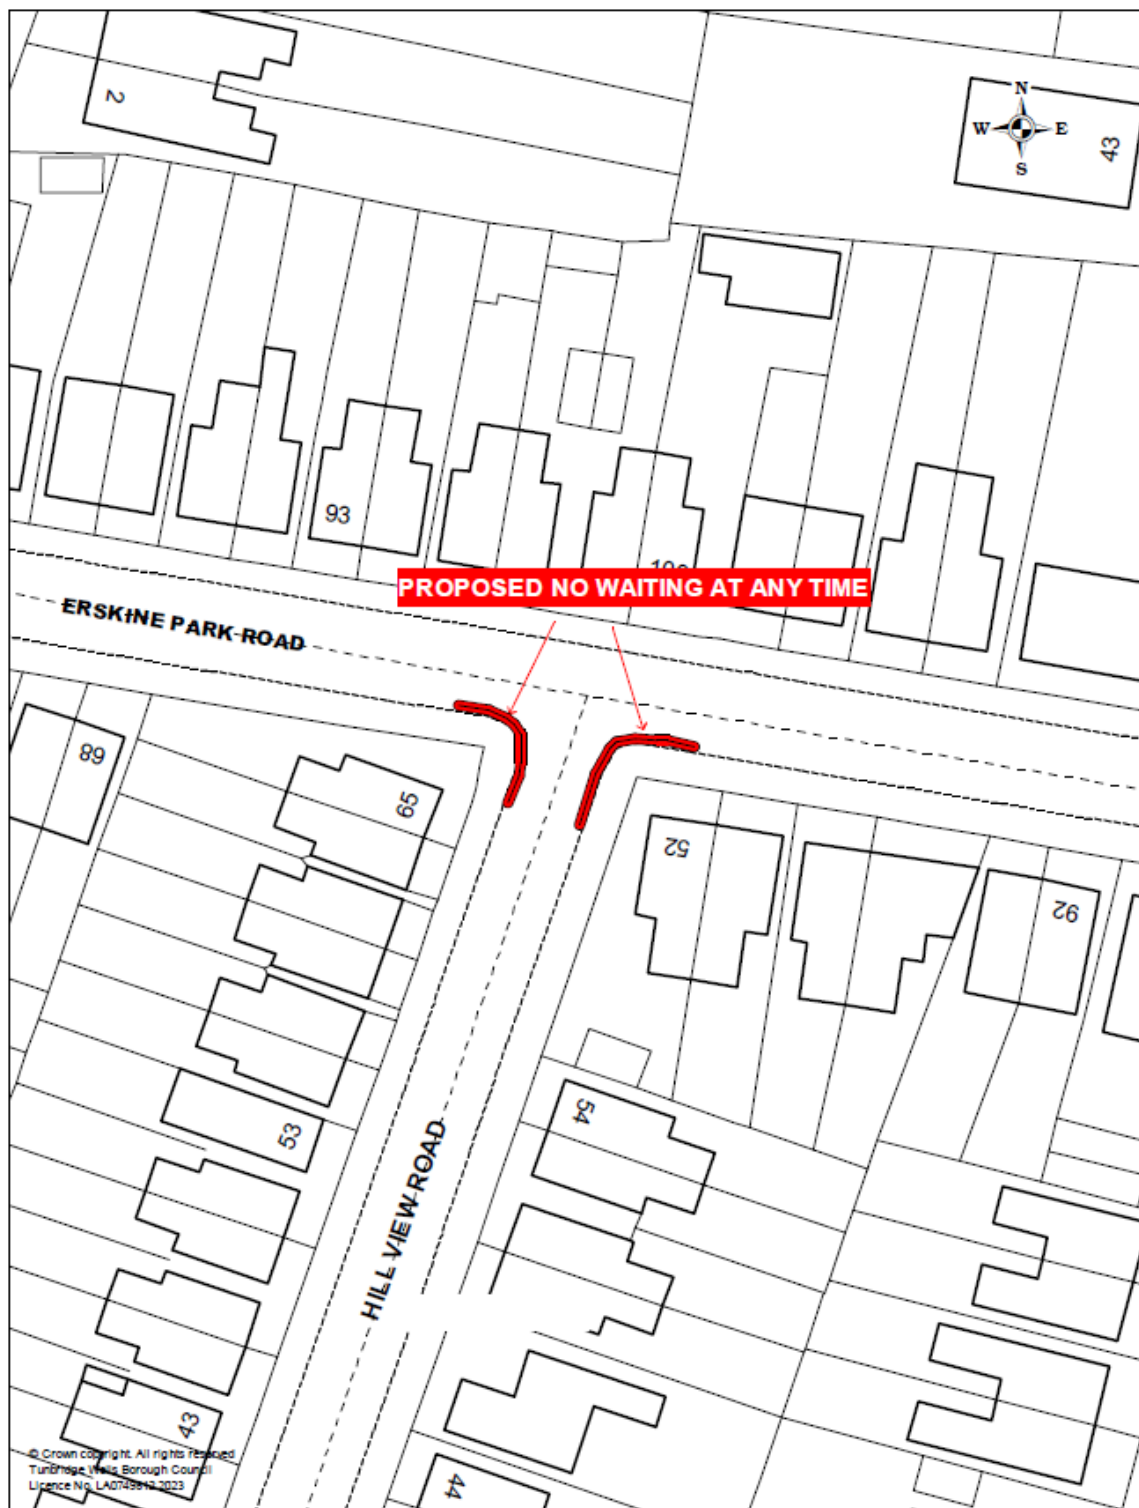





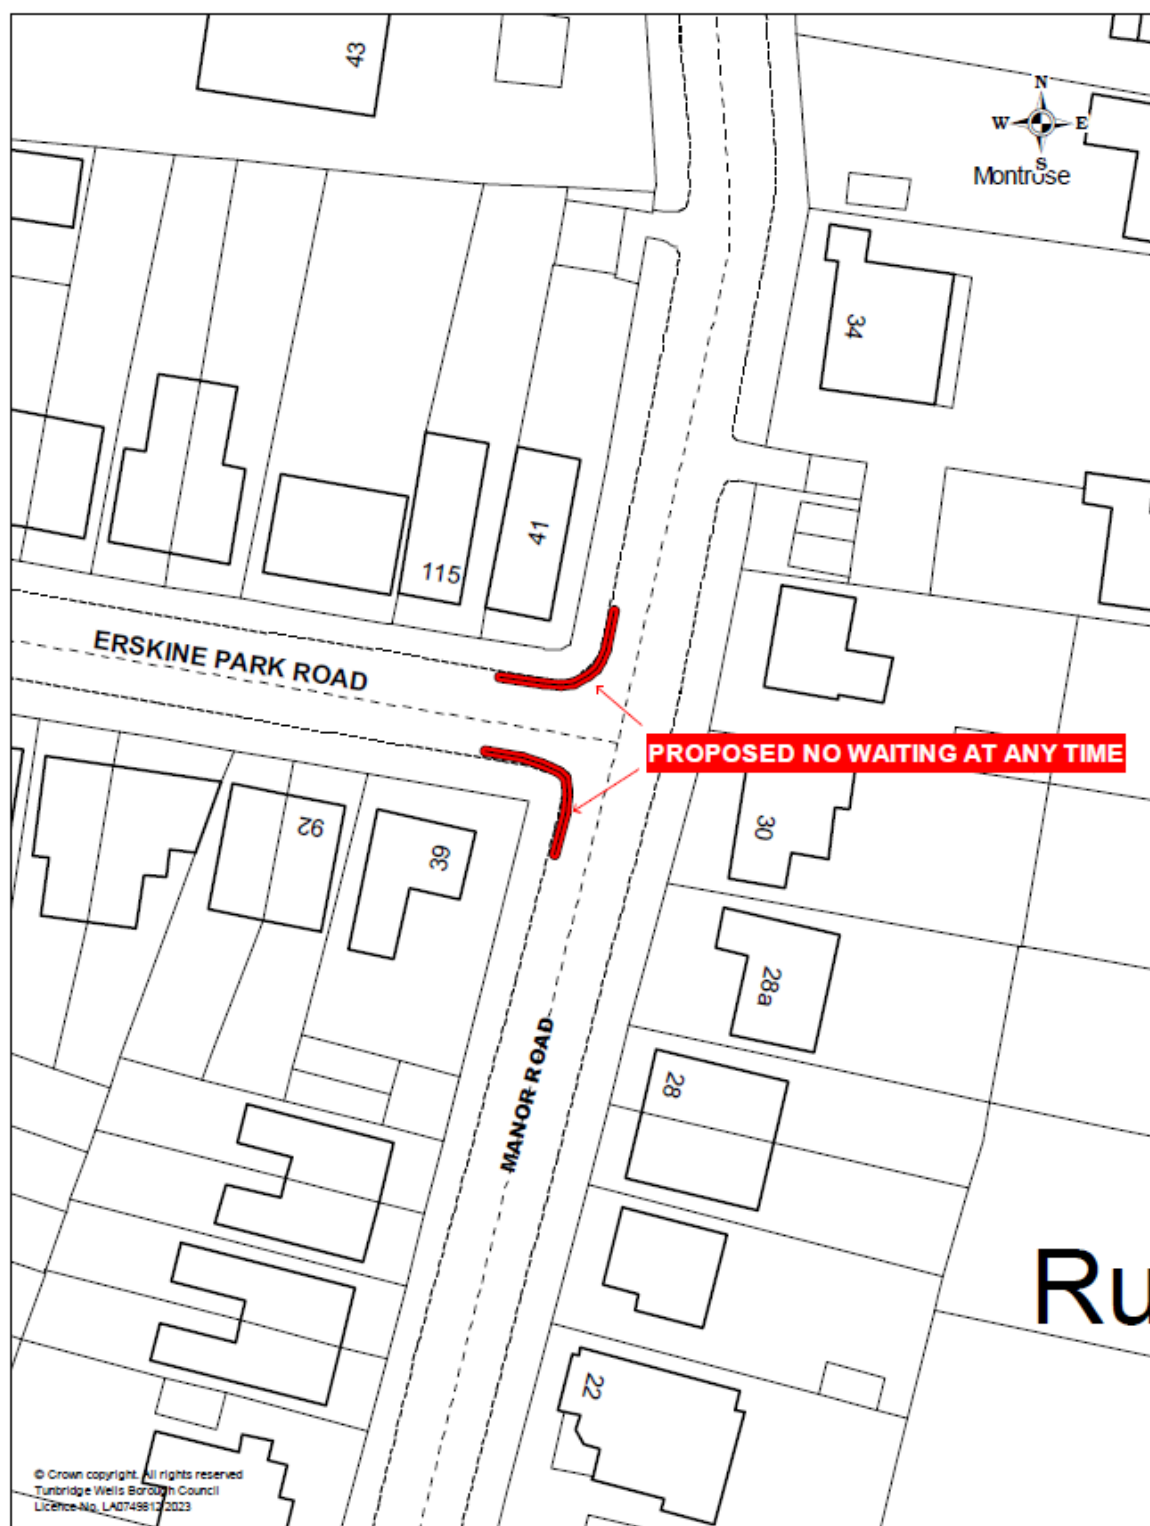
| | | | | |
|---|---|--|-------------|------------|
|  | PROPOSED NO WAITING AT ANY TIME RESTRICTION LINDEN PARK ROAD, TUNBRIDGE WELLS | | SCALE | 1 : 500 |
| | | | DATE | 14/04/2023 |
| | THE KENT COUNTY COUNCIL (TUNBRIDGE WELLS BOROUGH) (PROHIBITION OF WAITING) No.1 ORDER 2023 | | DRAWING No. | |
| | | | DRAWN BY | |




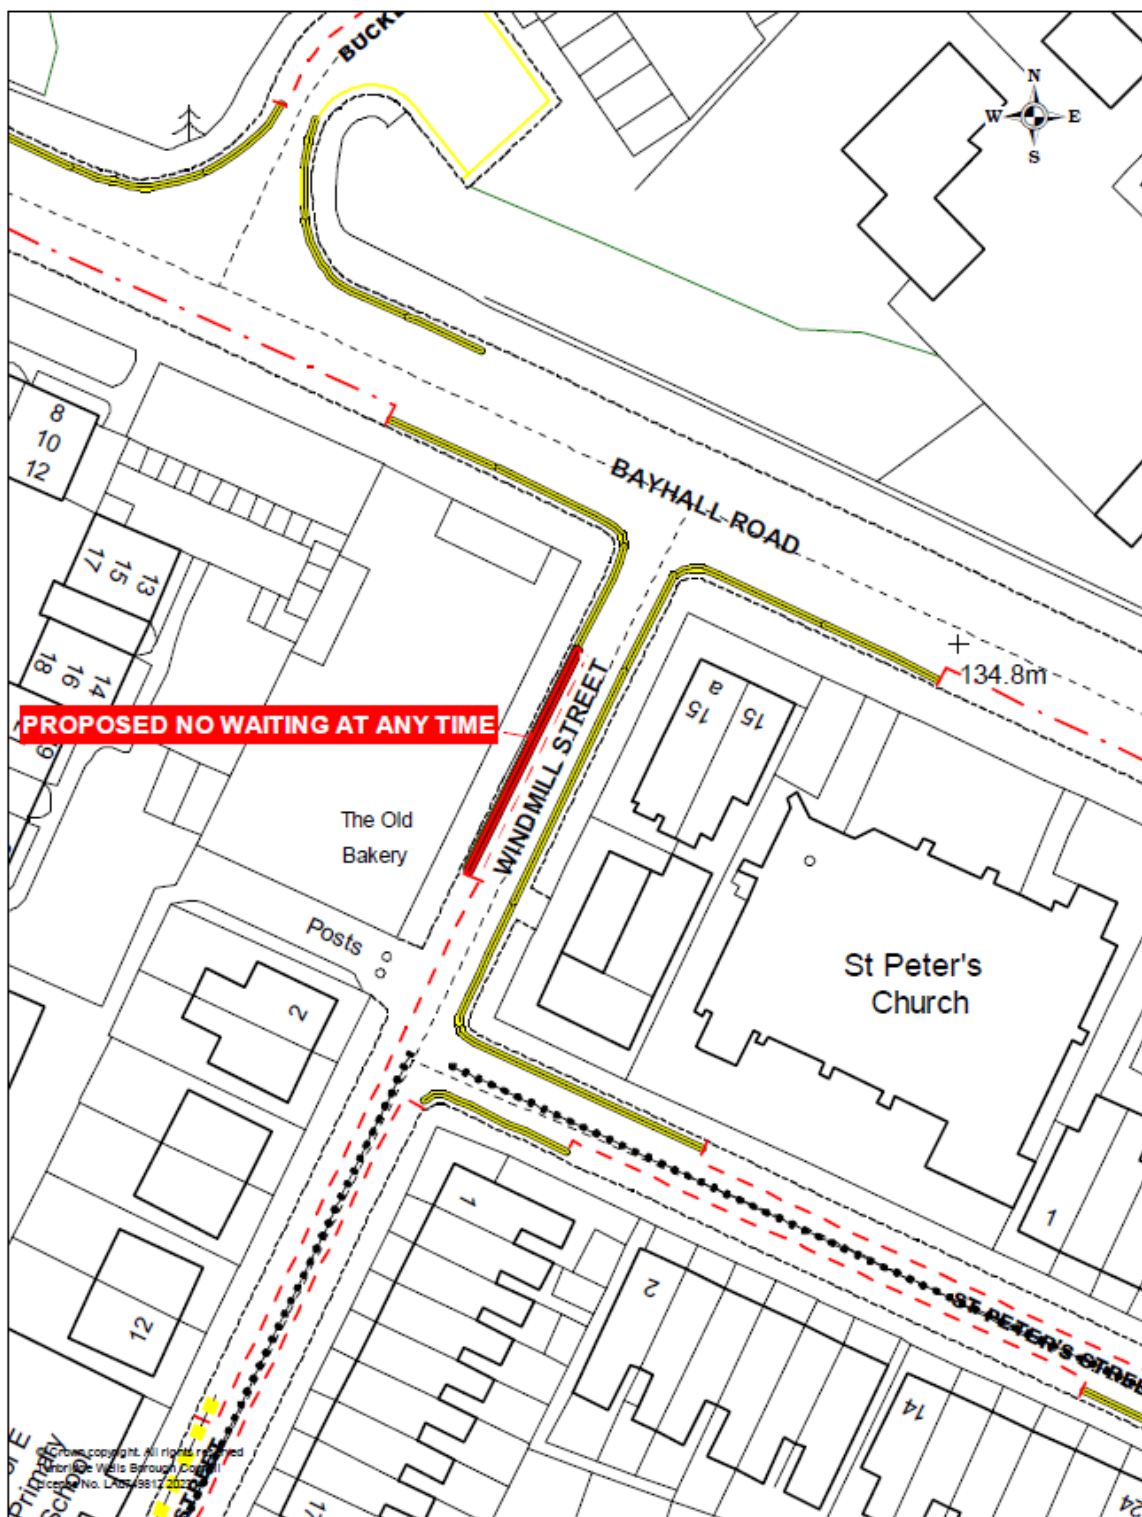
| | | | | |
|---|---|--|-------------|------------|
|  | PROPOSED NO WAITING AT ANY TIME RESTRICTION HENWOOD GREEN ROAD / STANAM ROAD, PEMBURY | | SCALE | 1 : 500 |
| | | | DATE | 14/04/2023 |
| | THE KENT COUNTY COUNCIL (TUNBRIDGE WELLS BOROUGH) (PROHIBITION OF WAITING) No.1 ORDER 2023 | | DRAWING No. | |
| | | | DRAWN BY | |




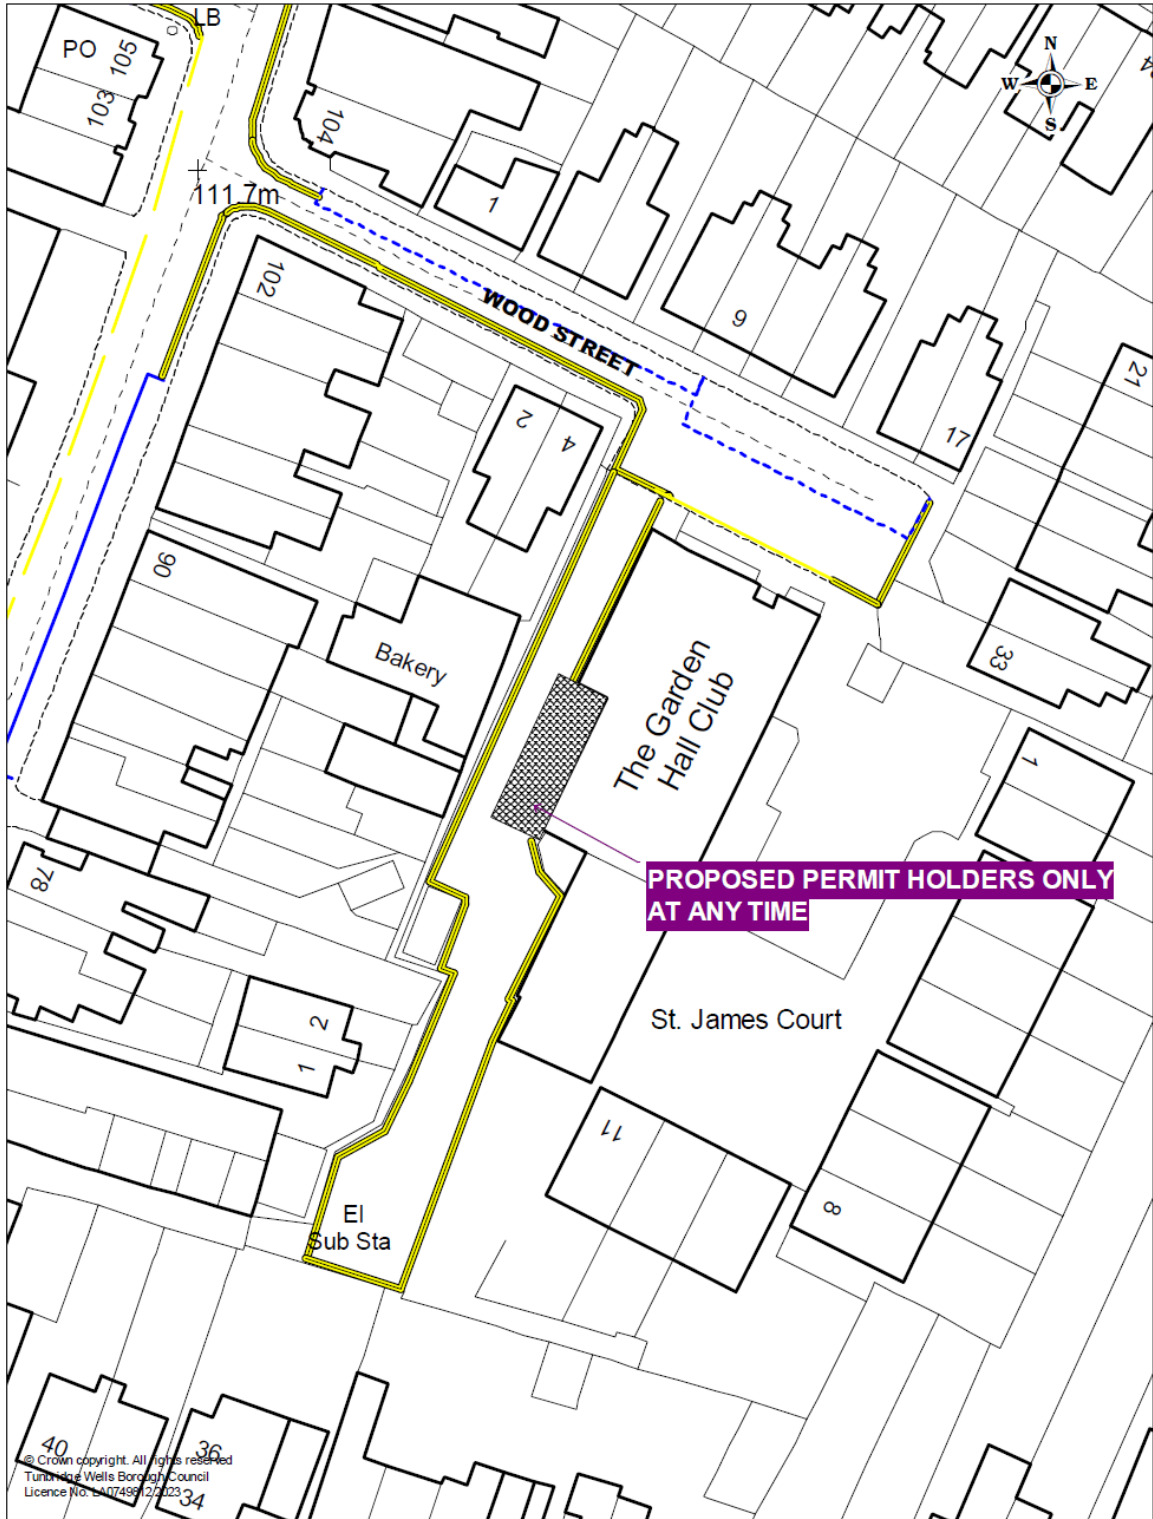
| | | | | |
|---|---|--|-------------|------------|
|  | PROPOSED NO WAITING AT ANY TIME RESTRICTION ERSKINE PARK ROAD / HILL VIEW ROAD, RUSTHALL | | SCALE | 1 : 500 |
| | THE KENT COUNTY COUNCIL (TUNBRIDGE WELLS BOROUGH) (PROHIBITION OF WAITING) NO.1 ORDER 2023 | | DATE | 14/04/2023 |
| | | | DRAWING No. | |
| | | | DRAWN BY | |



| | | | | |
|---|---|--|-------------|------------|
|  | PROPOSED NO WAITING AT ANY TIME RESTRICTION ERSKINE PARK ROAD / MANOR ROAD, RUSTHALL | | SCALE | 1 : 500 |
| | | | DATE | 14/04/2023 |
| | THE KENT COUNTY COUNCIL (TUNBRIDGE WELLS BOROUGH) (PROHIBITION OF WAITING) No.1 ORDER 2023 | | DRAWING No. | |
| | | | DRAWN BY | |



| | | | | |
|---|---|--|-------------|------------|
|  | <p>PROPOSED NO WAITING AT ANY TIME RESTRICTION WINDMILL STREET, TUNBRIDGE WELLS</p> | | SCALE | 1 : 500 |
| | | | DATE | 14/04/2023 |
| | <p>THE KENT COUNTY COUNCIL (TUNBRIDGE WELLS BOROUGH) (PROHIBITION OF WAITING) No.1 ORDER 2023</p> | | DRAWING No. | |
| | | | DRAWN BY | |




**PROPOSED PERMIT HOLDERS ONLY RESTRICTION
WOOD STREET, TUNBRIDGE WELLS**

**THE KENT COUNTY COUNCIL
WOOD STREET (PERMIT PARKING)
(TUNBRIDGE WELLS) ORDER 2023**



| | |
|-------------|------------|
| SCALE | 1 : 500 |
| DATE | 17/04/2023 |
| DRAWING No. | |
| DRAWN BY | |



| | | | | |
|---|---|--|-------------|------------|
|  | PROPOSED NO WAITING MON-FRI 7AM-4PM RESTRICTION ST JAMES' ROAD, TUNBRIDGE WELLS | | SCALE | 1 : 500 |
| | THE KENT COUNTY COUNCIL (TUNBRIDGE WELLS BOROUGH) (PROHIBITION OF WAITING) No.1 ORDER 2023 | | DATE | 17/04/2023 |
| | | | DRAWING No. | |
| | | | DRAWN BY | |