




This drawing and the design are the copyright of ON Architecture Ltd only. This drawing should not be copied or reproduced without written consent.
 All dimensions are to be checked on site prior to setting out and fabrication and ON Architecture Ltd should be notified of any discrepancy prior to proceeding further.
 For Construction & Fabrication Purposes - Do not scale from this drawing, use only the illustrated dimensions herein. Additional dimensions are to be requested and checked directly.
 Illustrated information from 3rd party consultants/specialists is shown as indicatively only. See other consultant / specialist drawings for full information and detail.

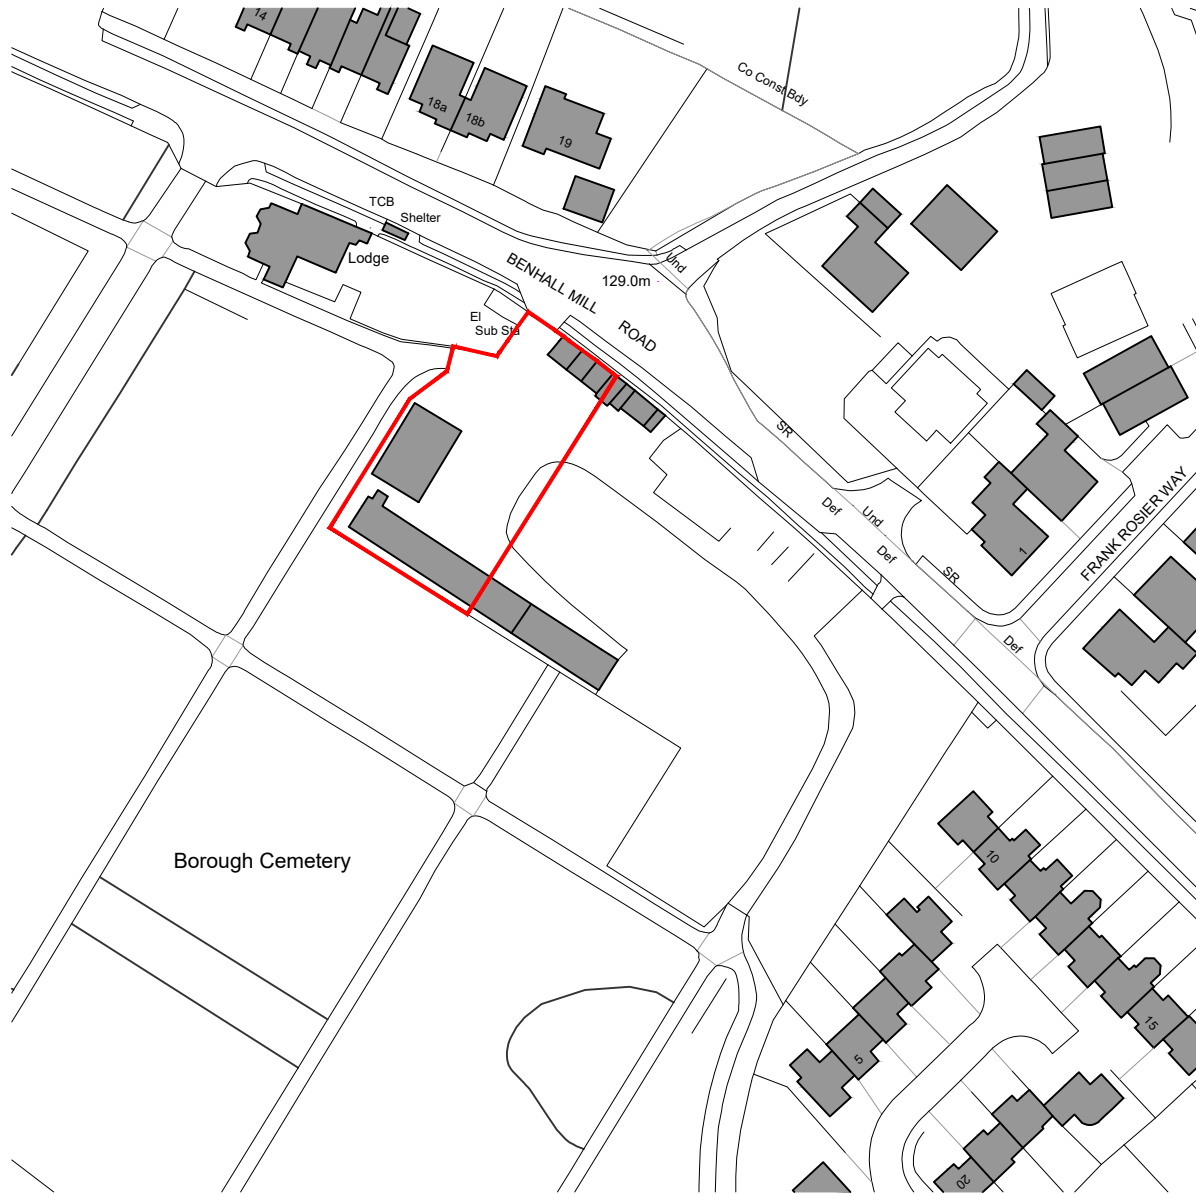

Ordnance Survey, (c) Crown Copyright 2020. All rights reserved. Licence number 100022432

SITE LOCATION PLAN

Revision Note & Date			Initial
Rev	Date	Note	
-	-	-	-

ON ARCHITECTURE

Canterbury Studio
 Logan House, St Andrews Close
 Canterbury, CT1 2RP
 info@onarchitecture.co.uk
 onarchitecture.co.uk
 01227 634334

London Studio
 Ink Rooms, 28, Easton Street
 Clerkenwell, WC1X 0DS

Project Title
BENHAM MILL DEPOT

Clients Details
AECOMM

Drawing Title
SITE LOCATION PLAN

BIM Number	-	Scale	Date	Drawn	Checked
		1:1250 @ A4	19.06.20	JR	-

Drawing Status
PLANNING

Project Number	Drawing Number	Drawing Revision
20.013	001.000	A

This drawing and the design are the copyright of ON Architecture Ltd only.
 This drawing should not be copied or reproduced without written consent.
 All dimensions are to be checked on site prior to setting out and fabrication and ON Architecture Ltd should be notified of any discrepancy prior to proceeding further.
 For Construction & Fabrication Purposes - Do not scale from this drawing, use only the illustrated dimensions herein. Additional dimensions are to be requested and checked directly.
 Illustrated information from 3rd party consultants/specialists is shown as indicatively only. See other consultant / specialist drawings for full information and detail.



KEY

- SITE BOUNDARY
- ADJACENT RESIDENTIAL DEVELOPMENT SITE

Rev	Date	Note	Initial

ON
ARCH
ITECT
URE

Canterbury Studio
 Logan House, St Andrews Close
 Canterbury,
 CT1 2BP
 info@onarchitecture.co.uk
 onarchitecture.co.uk
 01227 634334

London Studio
 Ink Rooms, 28, Easton Street
 Clerkenwell
 WC1X 0DS

Project Title
BENHALL MILL CEMETERY DEPOT

Clients Details
TUNBRIDGE WELLS

Drawing Title
PROPOSED CONTEXT PLAN


Scale
 1:500

Drawing Status
DRAFT

Project Number Drawing Number Drawing Revision
 20.013 SK002.0 A



This drawing and the design are the copyright of ON Architecture Ltd only. This drawing should not be copied or reproduced without written consent. All dimensions are to be checked on site prior to setting out and fabrication and ON Architecture Ltd should be notified of any discrepancy prior to proceeding further. For Construction & Fabrication Purposes - Do not scale from this drawing, use only the illustrated dimensions herein. Additional dimensions are to be requested and checked directly. Illustrated information from 3rd party consultants/specialists is shown as indicatively only. See other consultant / specialist drawings for full information and detail.

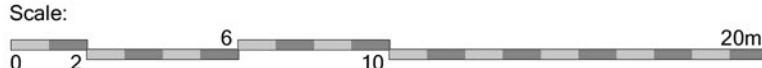

Revision Note & Date			Initial
Rev	Date	Note	

ON ARCHITECTURE

Canterbury Studio
Logan House, St Andrews Close
Canterbury, CT1 2RP
info@onarchitecture.co.uk
01227 634334

London Studio
Ink Rooms, 28, Easton Street
Clerkenwell WC1X 0DS

Project Title
BENHALL MILL CEMETERY DEPOT

Clients Details
TUNBRIDGE WELLS

Drawing Title
PROPOSED LAYOUT

Scale
1:200

Drawing Status
DRAFT

Project Number Drawing Number Drawing Revision
20.013 SK002.1 -

This drawing and the design are the copyright of ON Architecture Ltd only.
 This drawing should not be copied or reproduced without written consent.
 All dimensions are to be checked on site prior to setting out and fabrication and ON Architecture Ltd should be notified of any discrepancy prior to proceeding further.
 For Construction & Fabrication Purposes - Do not scale from this drawing, use only the illustrated dimensions herein. Additional dimensions are to be requested and checked directly.
 Illustrated information from 3rd party consultants/specialists is shown as indicatively only. See other consultant / specialist drawings for full information and detail.



LEGEND

- 1 Vertical black timber cladding
- 2 Horizontal black timber cladding
- 3 Stone cladding
- 4 Metal roof
- 5 Metal window frames
- 6 Green roof
- 7 PV Panels



Revision Note & Date				Initial
Rev	Date	Note		

ON
 ARCH
 ITECT
 URE

Canterbury Studio
 Logan House, 51 Andrews Close
 Canterbury,
 CT1 2RP
 info@onarchitecture.co.uk
 onarchitecture.co.uk
 01227 634334

London Studio
 Ink Rooms, 28, Easton Street
 Clerkenwell
 WC1X 0DS

Project Title
BENHALL MILL CEMETERY DEPOT


Clients Details
TUNBRIDGE WELLS

Drawing Title
PROPOSED LAYOUT


Scale
 1:200

Drawing Status
DRAFT

Project Number	Drawing Number	Drawing Revision
20.013	SK002.2	A

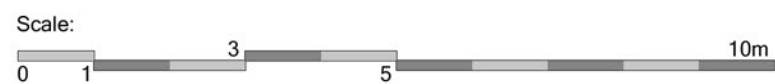

This drawing and the design are the copyright of ON Architecture Ltd only.
 This drawing should not be copied or reproduced without written consent.
 All dimensions are to be checked on site prior to setting out and fabrication and ON Architecture Ltd should be notified of any discrepancy prior to proceeding further.
 For Construction & Fabrication Purposes - Do not scale from this drawing, use only the illustrated dimensions herein. Additional dimensions are to be requested and checked directly.
 Illustrated information from 3rd party consultants/specialists is shown as indicatively only. See other consultant / specialist drawings for full information and detail.

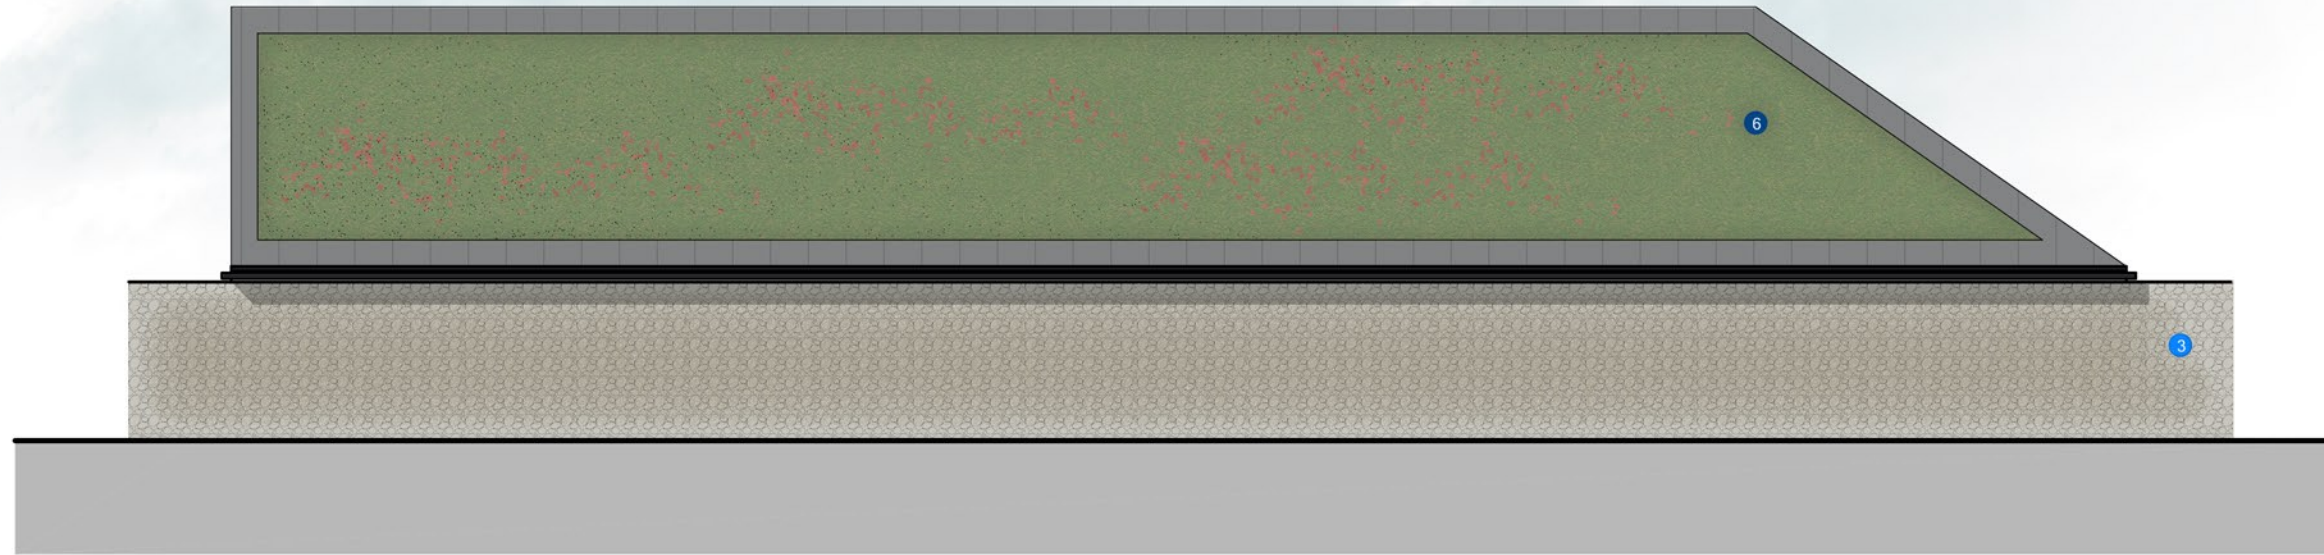

LEGEND

- ① Vertical black timber cladding
- ② Horizontal black timber cladding
- ③ Stone cladding
- ④ Metal roof
- ⑤ Metal window frames
- ⑥ Green roof
- ⑦ PV Panels



Revision Note & Date			Initial
Rev	Date	Note	

ON
 ARCH
 ITECT
 URE

Canterbury Studio
 Logan House, 51 Andrews Close
 Canterbury,
 CT1 2RP
 info@onarchitecture.co.uk
 onarchitecture.co.uk
 01227 634334

London Studio
 Ink Rooms, 28, Easton Street
 Clerkenwell
 WC1X 0DS

Project Title
BENHALL MILL CEMETERY DEPOT

Clients Details
TUNBRIDGE WELLS

Drawing Title
PROPOSED LAYOUT

Scale
 1:200

Drawing Status
DRAFT

Project Number	Drawing Number	Drawing Revision
20.013	SK002.2	A

